


NORTH

PLAN 96-8

SOUTH 1/4 CORNER OF SECTION 17 T2N.
3N R 2E BM ADA COUNTY, IDAHO

ORCHARD AVE.

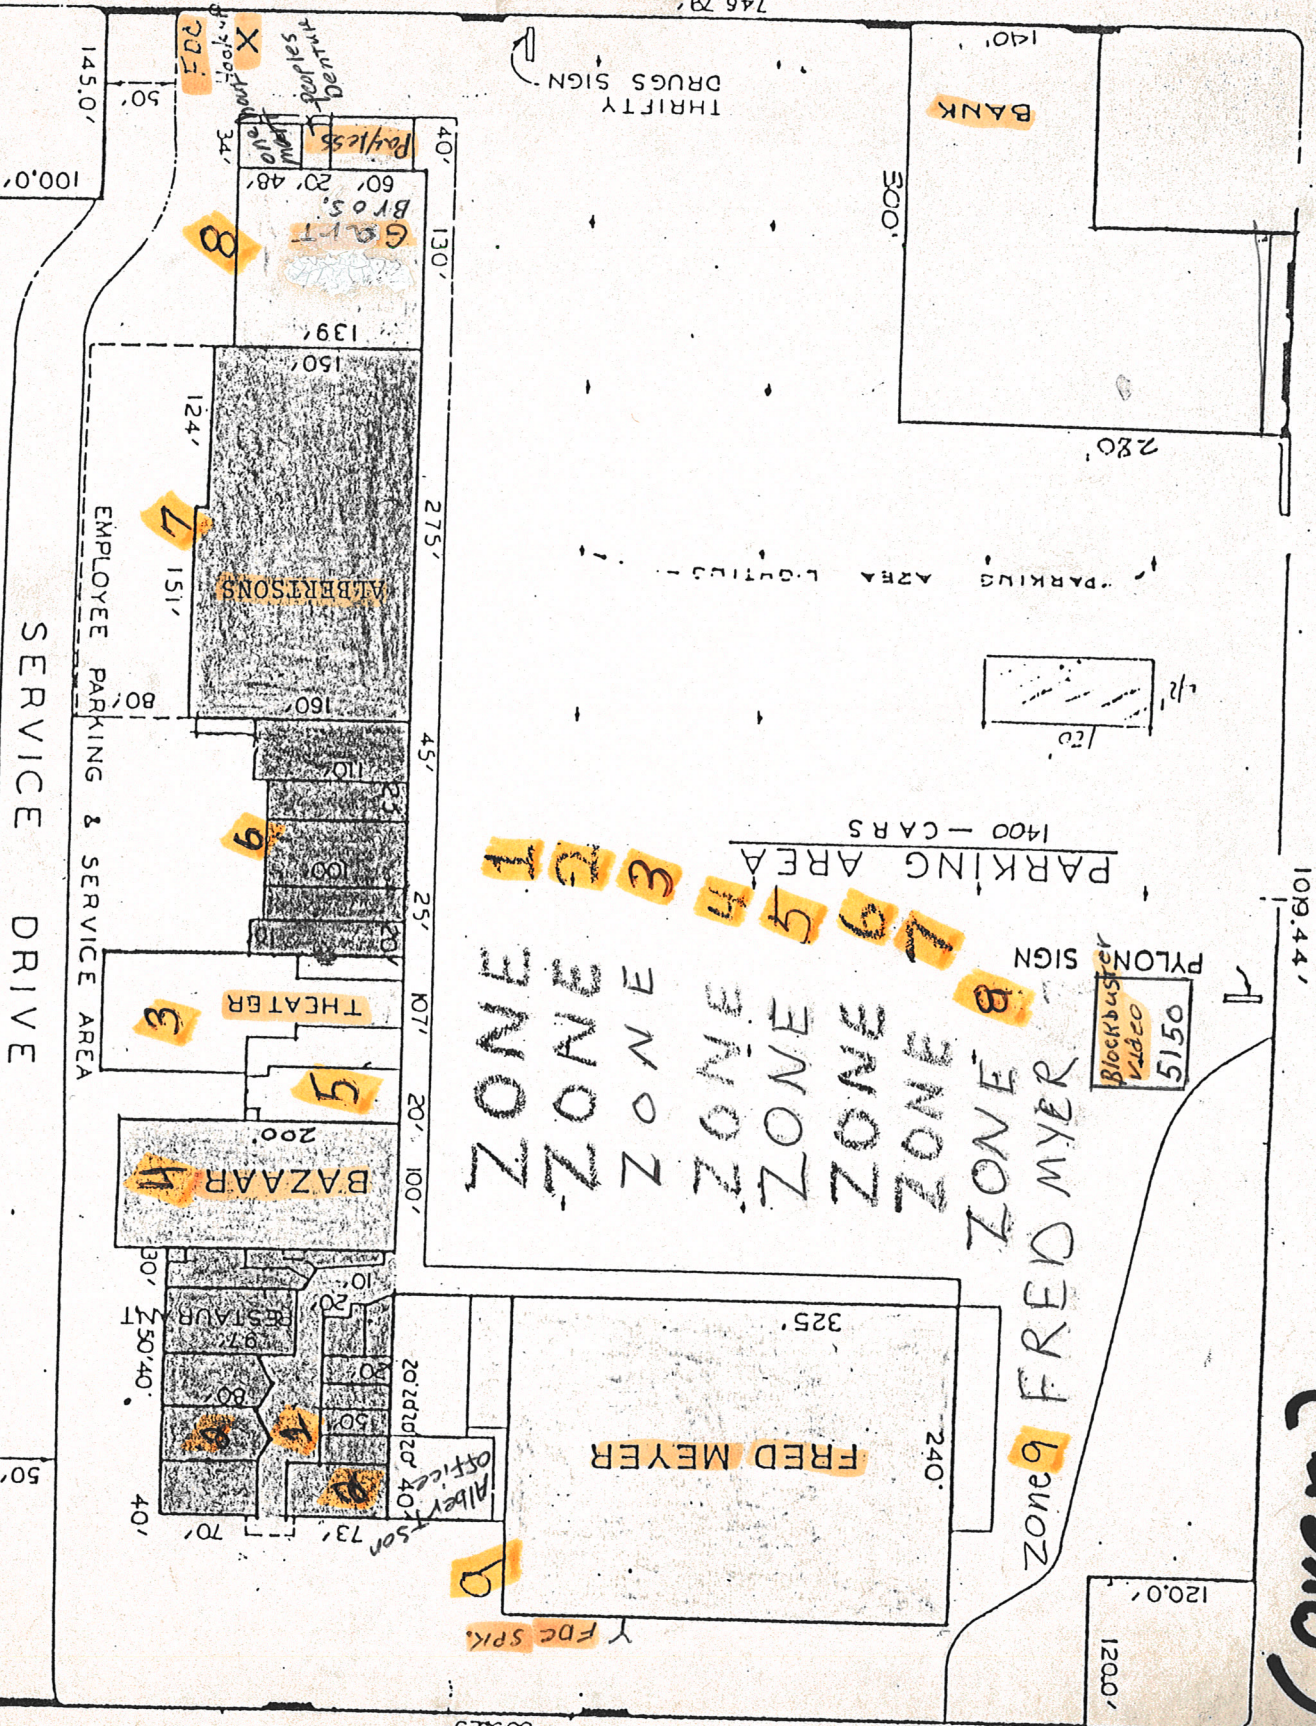

SERVICE DRIVE

1122.12'

PHILLIP STREET

(over)

FIRE SPRINKLER SYSTEM ZONES

ZONE 1	MALL AREA DRY SYSTEM
ZONE 2	5246 - 5330
ZONE 3	5220 THEATRE
ZONE 4	5244 FABRICLAND
ZONE 5	5204 - 5234 THEATRE LOBBY
ZONE 6	5160 - 5200
ZONE 7	5100 ALBERTSONS STORE
ZONE 8	1337 - 1345 & 5010 - 5050
ZONE 9	5336 - 5350 FRED MEYERS

F D C HOOK UP ON NORTH EAST
CORNER OF PROJECT

R. P.

Consolidated Property Maint.

24 hr Number 344-6516

They will have RP on call and will
give phone number