


BUILDING LAYOUT

301-T-304	305-T-308
201-T-204	205-T-208
101-T-104	105-T-108

ALARM
PANEL

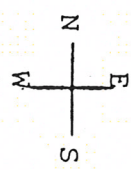


THE SPRINGS
OF
ROYAL OAKS

COLE ROAD

1800 N. Cole Rd.

BE PROTECTED

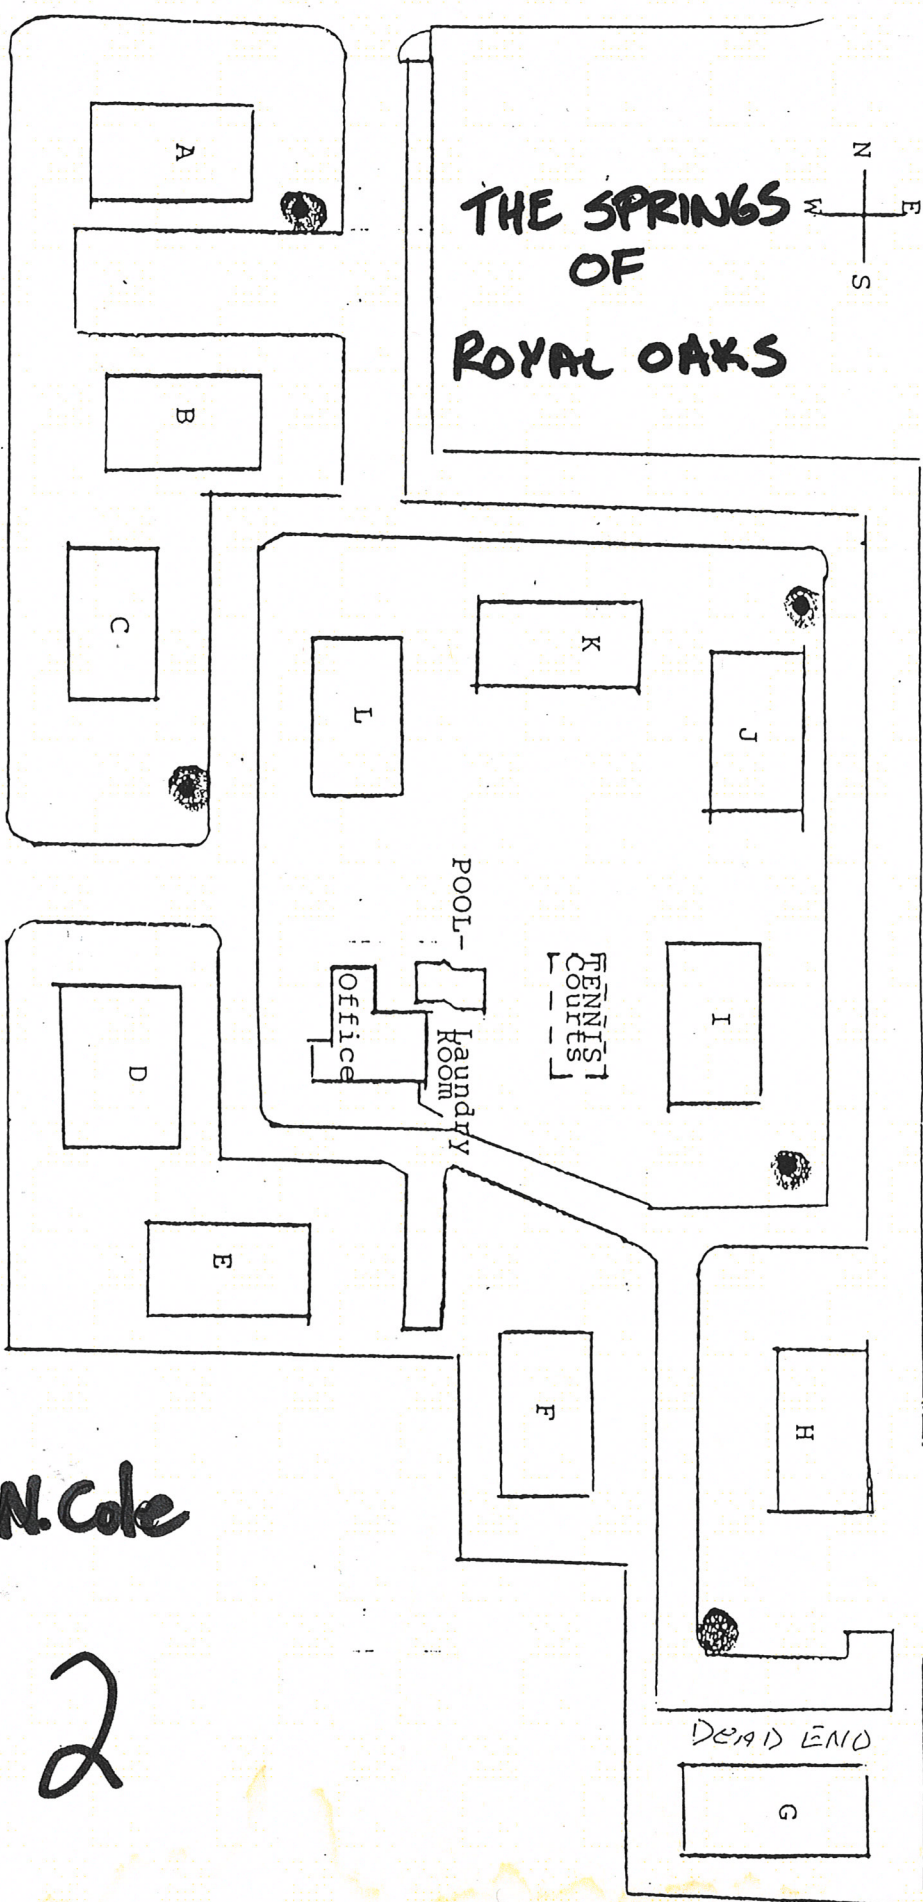

1800 N. Cole

2

10 COPIES