


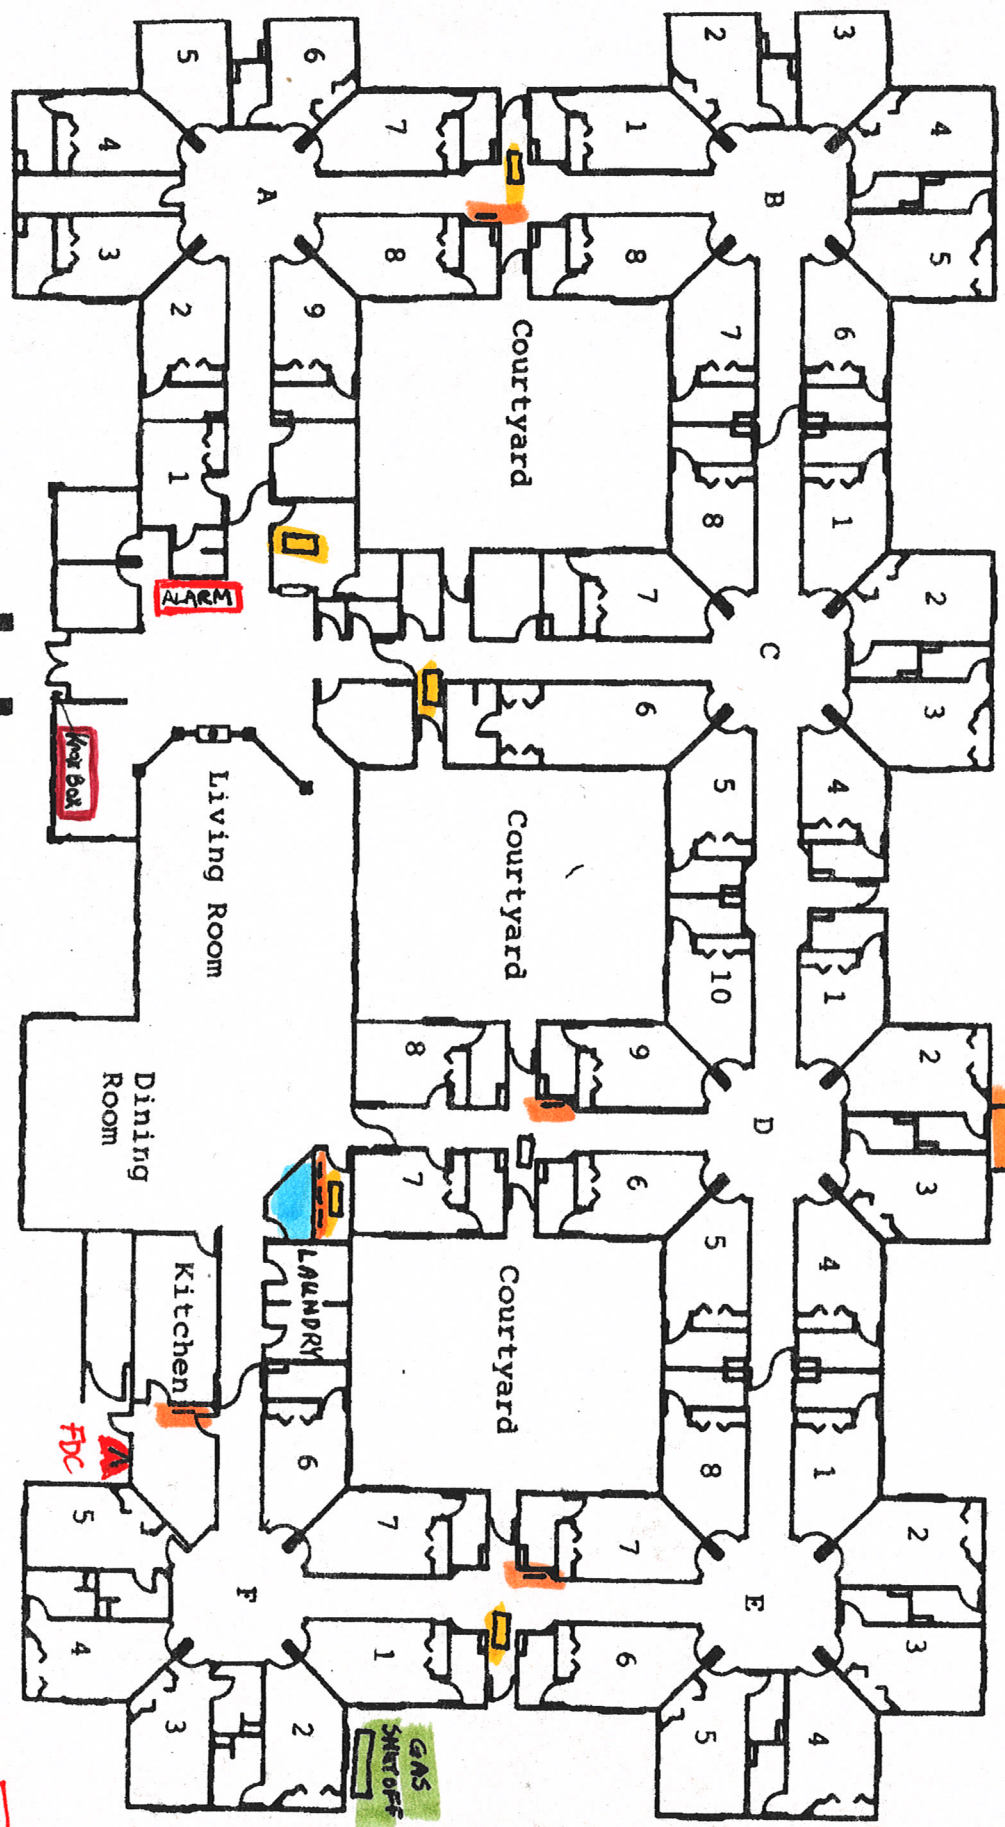

GENEVA


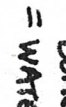
SUMMERWIND RETIREMENT

GATE

ELECTRICAL MAIN (CMI Idaho Power)



 = ELECTRICAL PANEL
 = ATTIC ACCESS

 = DOMESTIC WATER SHUTOFF
 = WATER HEATERS
 FURNACE

UPDATED: 2/24/98

CASTLE DR

EUGENE

