



BUILDING LAYOUT

301-304	305-308
201-204	205-208
101-104	105-108

ALARM
PANEL

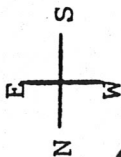

M-26

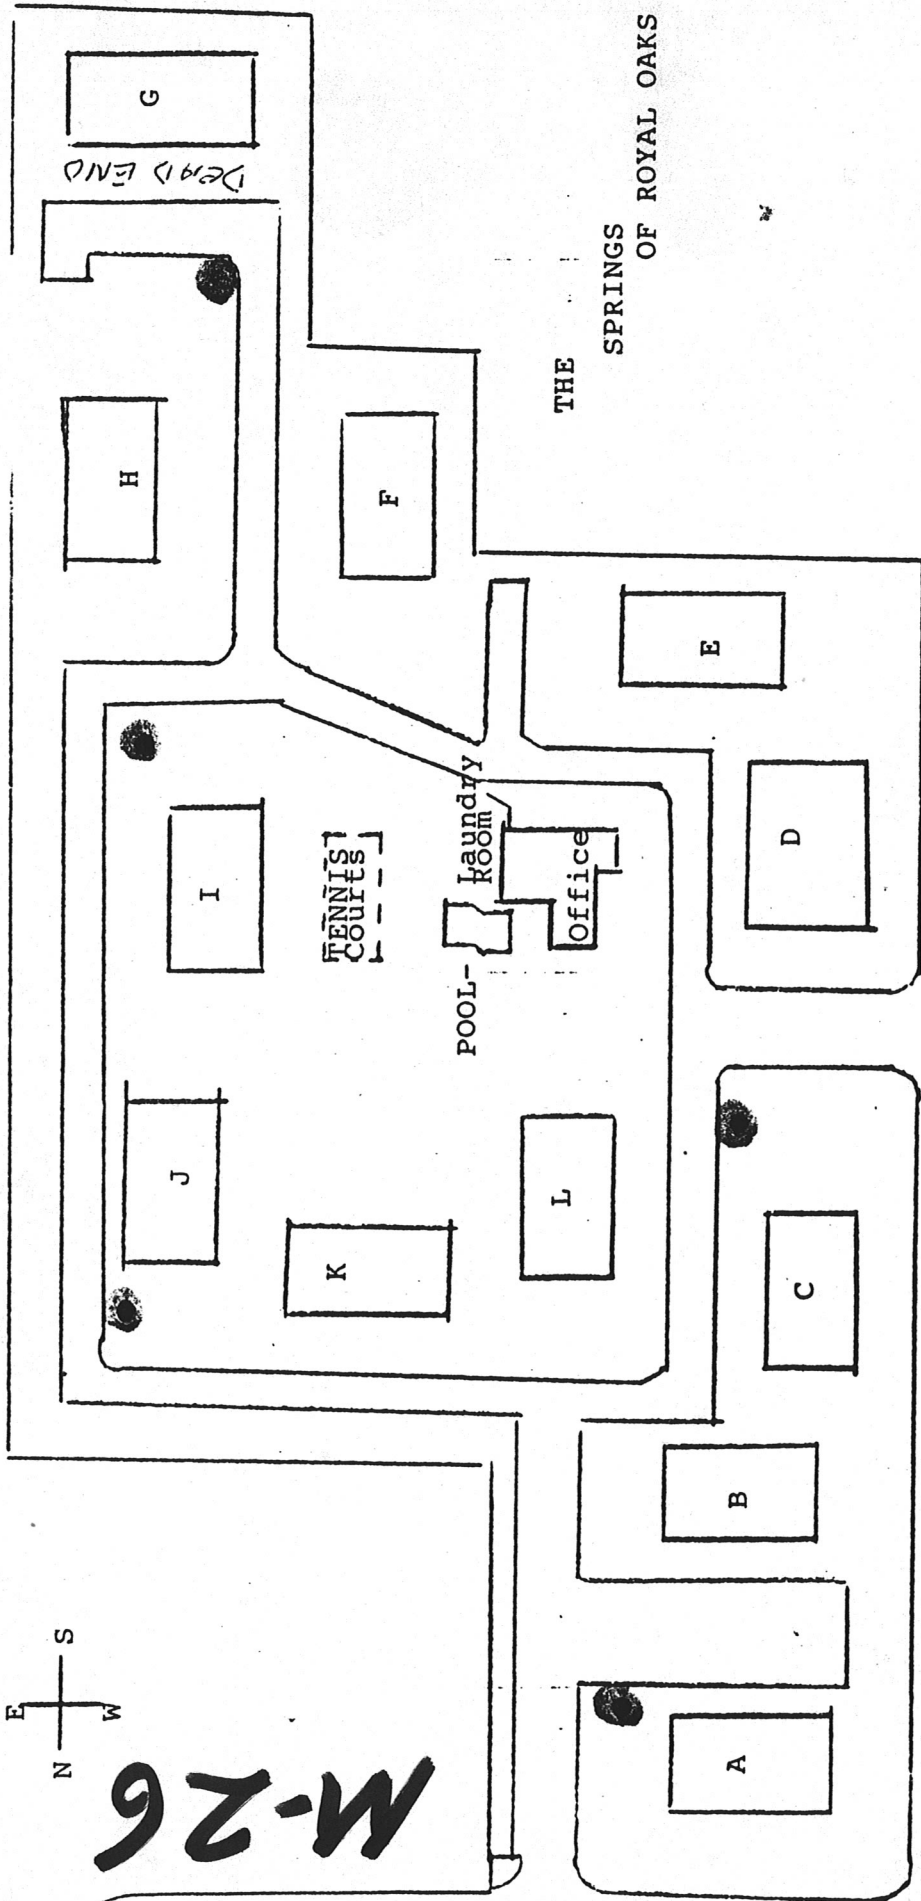

POPLAR ST.

COLE ROAD

THE

SPRINGS
OF ROYAL OAKS

10 COPIES

824-95

1800 N. Cole Rd.

NEEDS TO
BE UPDATED