
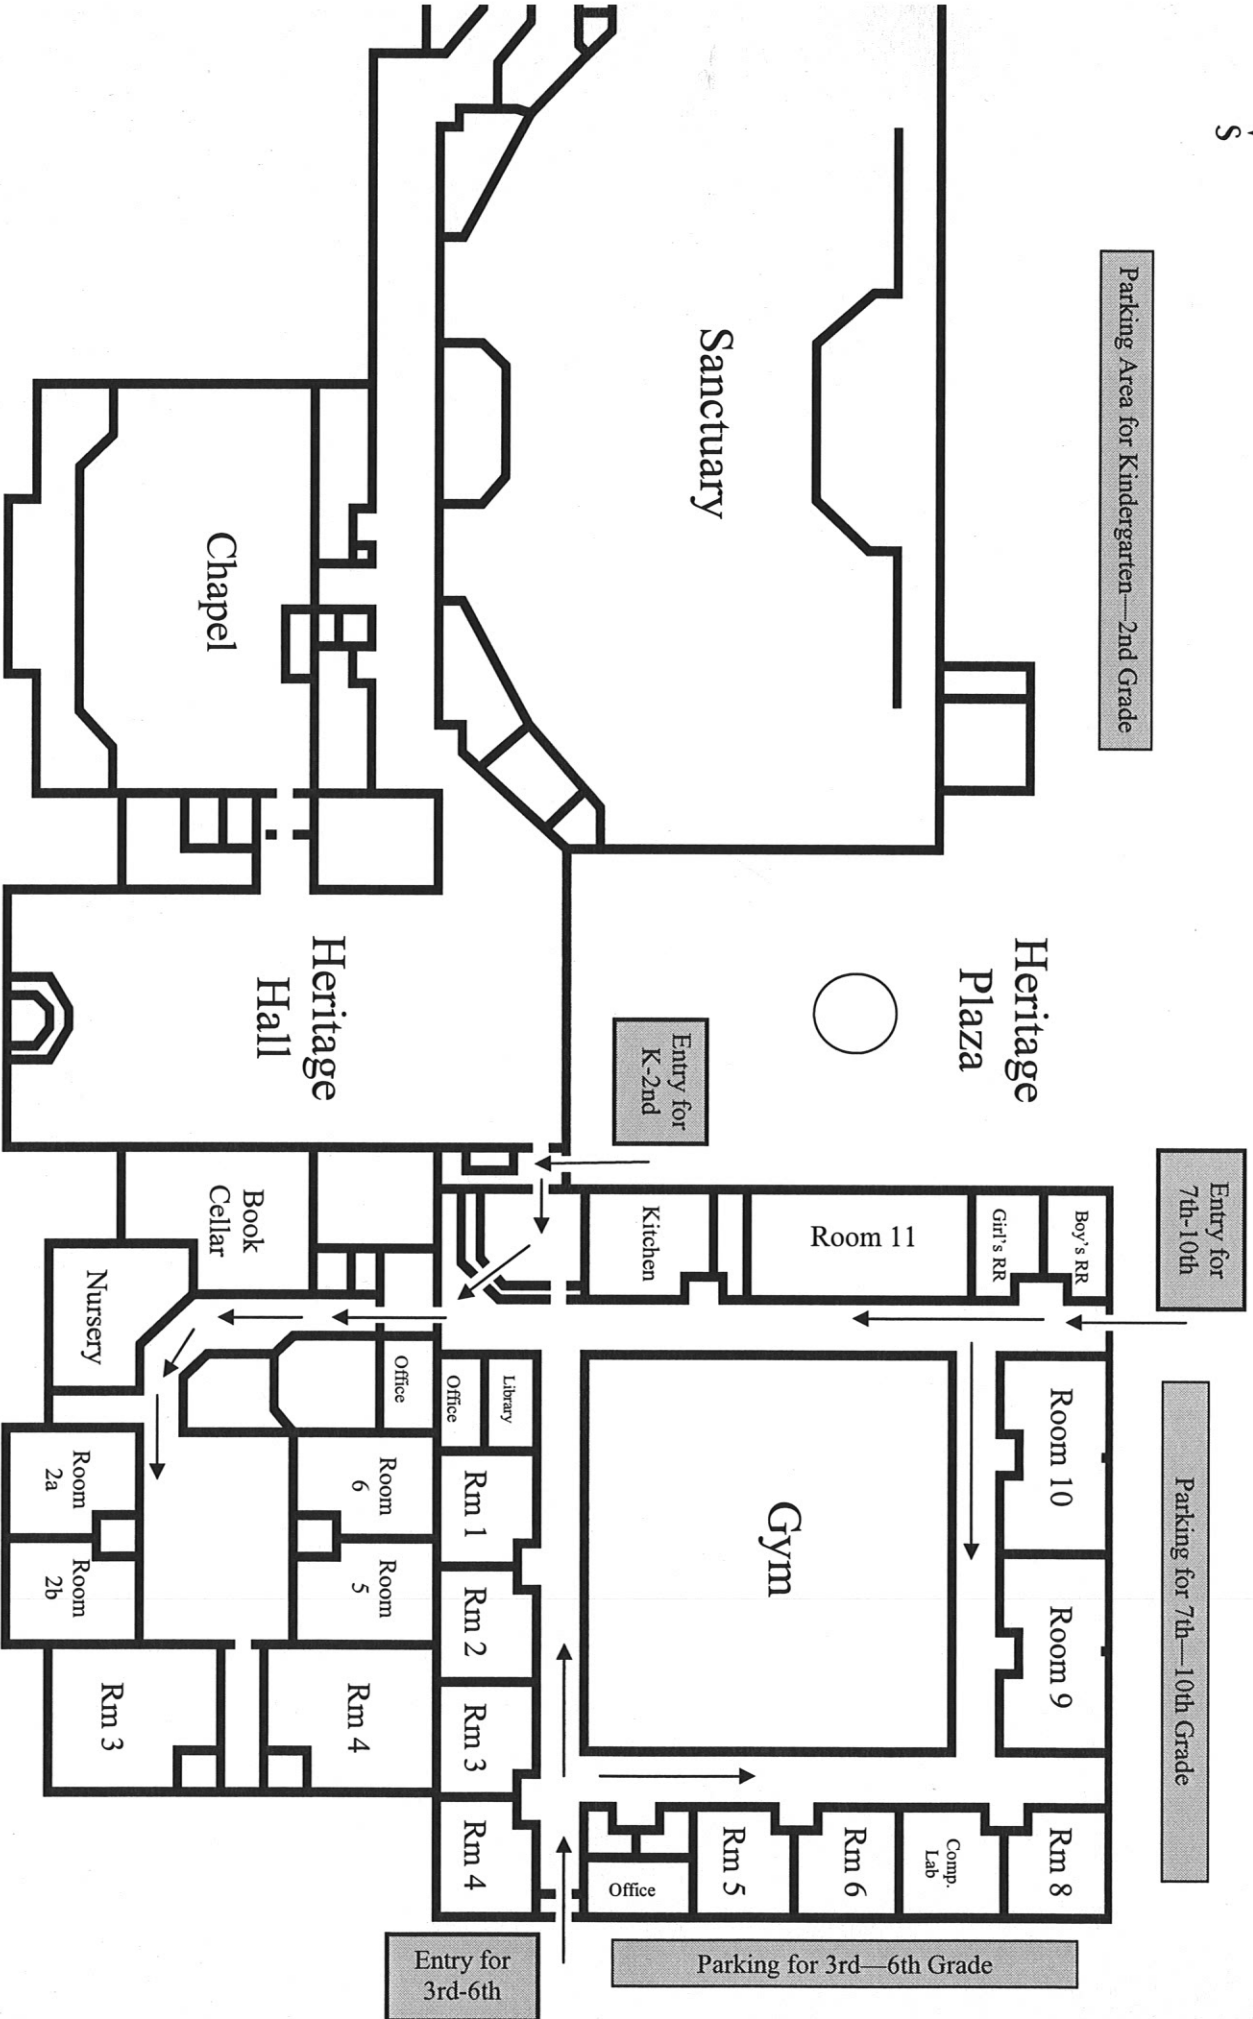



# Vineyard Christian Home School Co op

## Parking/ Entrance Map

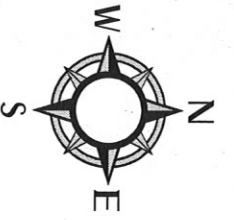

Vineyard Christian  
Home  
School Co op  
Traffic Flow Map

Please follow  
arrows in a  
clockwise  
direction when  
dropping  
off or picking  
up your  
children.

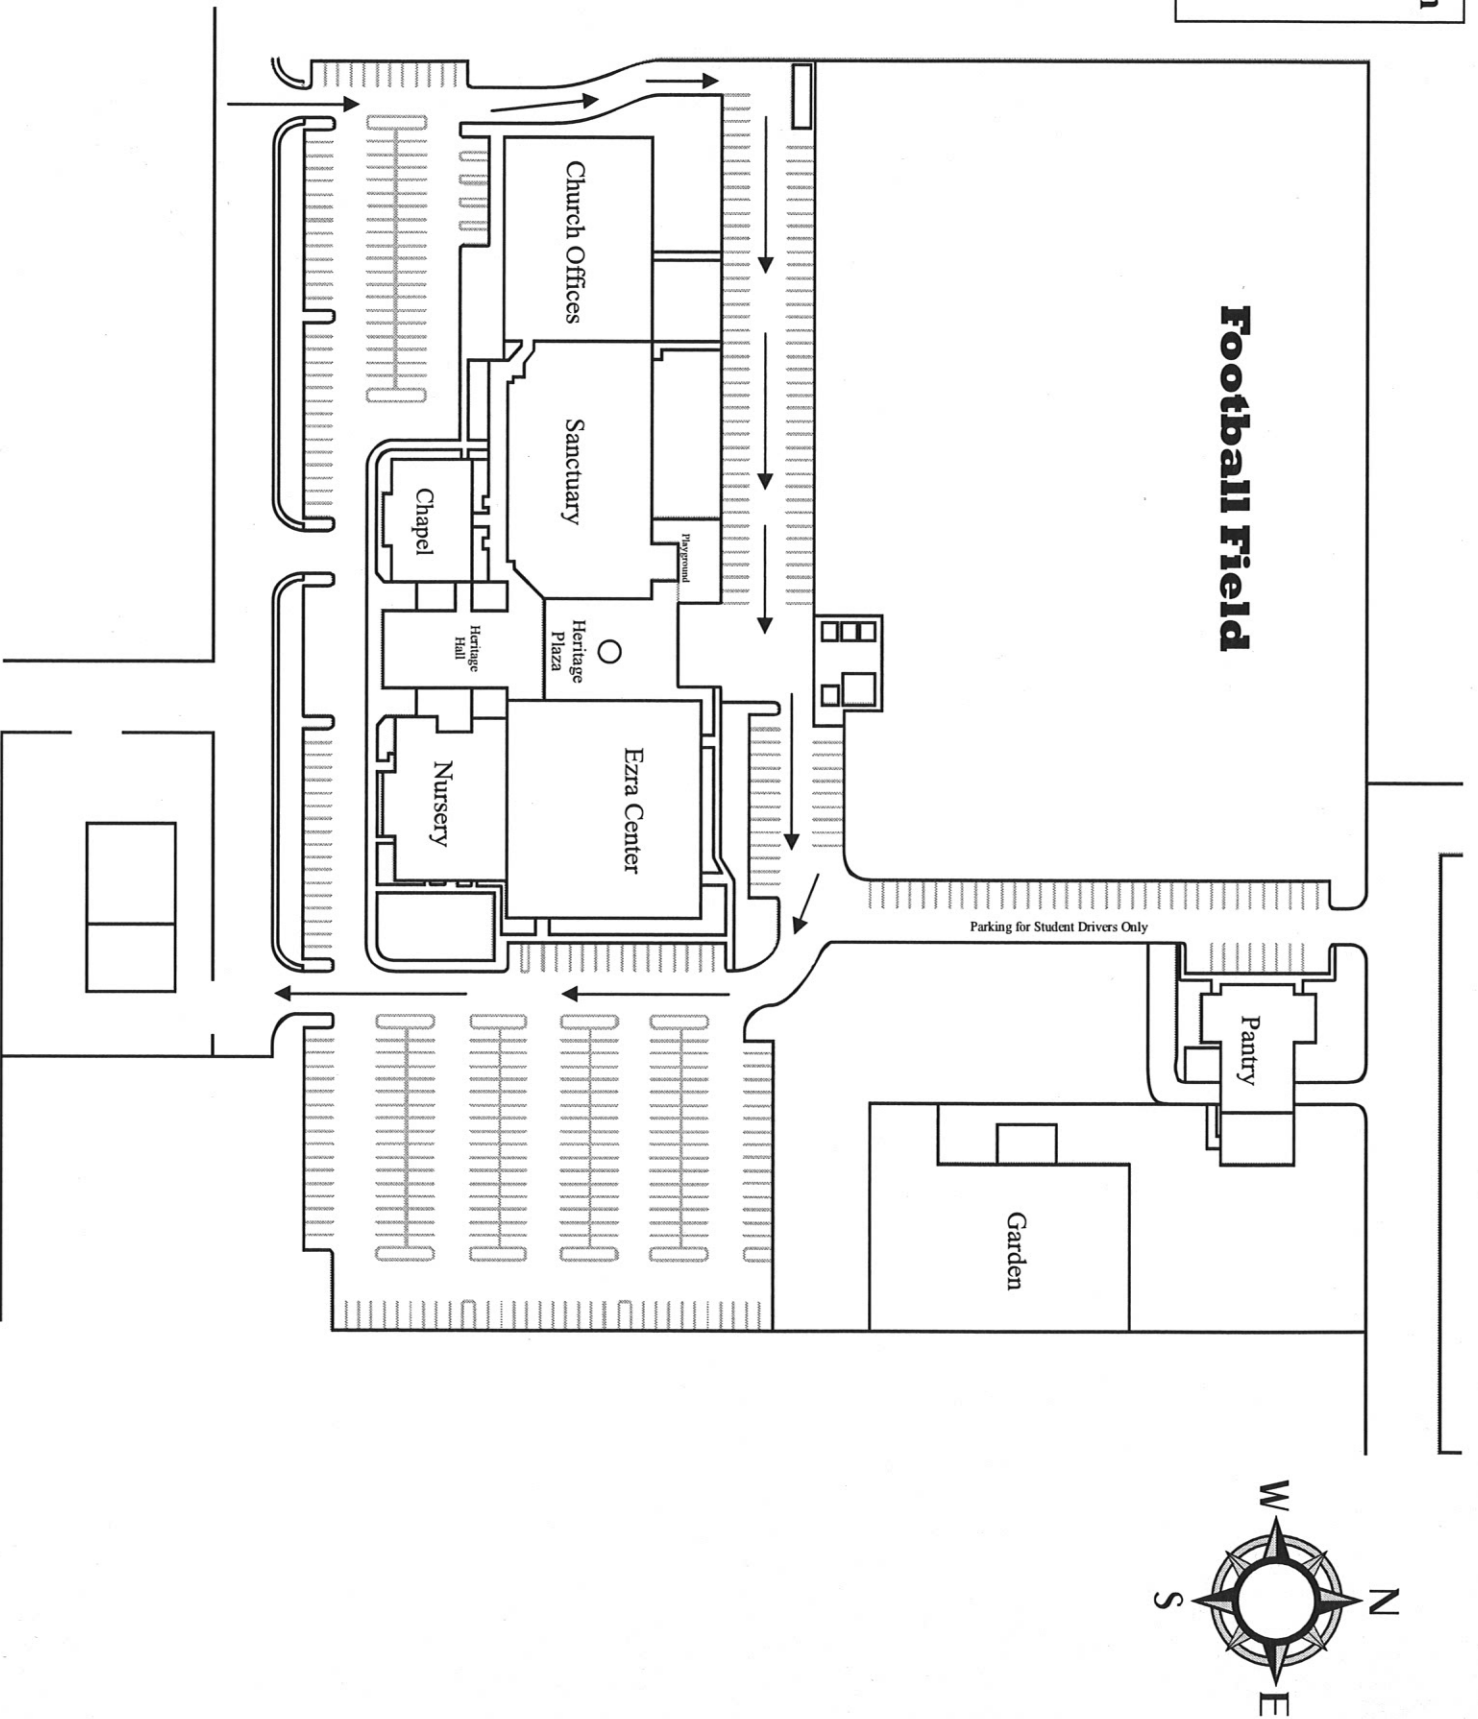

# **VINEYARD FELLOWSHIP**

ACCOUNT # RIS-1818

PASSWORD 71-1818

MONITORING CENTER 1-800-800-1600

SENTRY SECURITY SYSTEMS 1-208-368-9898

1. NORTH ELECTRICAL ROOM SMOKE DETECTOR
2. MANUAL PULL N.W. SANCTUARY
3. MANUAL PULL N. STORAGE
4. MANUAL PULL N.E. SANCTUARY
5. DUCT SMOKE DETECTOR RTU #6
6. DUCT SMOKE DETECTOR RTU #5
7. DUCT SMOKE DETECTOR RTU #4
8. DUCT SMOKE DETECTOR RTU #3
9. DUCT SMOKE DETECTOR RTU #2
10. DUCT SMOKE DETECTOR RTU #1
11. TAMPER OS&Y RISER ROOM
12. WATER FLOW DRY RISER SYSTEM
13. TAMPER VALVE RISER ROOM
14. HI/LO AIR RISER ROOM
15. MAIN S. CORRIDOR MANUAL PULL STATION
16. MANUAL PULL STATION YOUTH
17. DUCT SMOKE DETECTOR RTU #7
18. DUCT SMOKE DETECTOR RTU #8
19. DUCT SMOKE DETECTOR RTU #9
20. MANUAL PULL STATION GRAND LOBBY KITCHEN
21. MANUAL PULL STATION GRAND LOBBY S.W.
22. MANUAL PULL STATION GRAND LOBBY S.E.
23. MANUAL PULL STATION BOOK STORE
24. MANUAL PULL STATION DAYCARE RM 7
25. MANUAL PULL STATION DAYCARE S. HALL
26. MANUAL PULL STATION DAYCARE RM 6
27. MANUAL PULL STATION DAYCARE RM 5
29. MANUAL PULL STATION DAYCARE RM 4
30. MANUAL PULL STATION DAYCARE E. HALL
31. SMOKE DETECTOR RISER ROOM
32. TAMPER RISER ROOM
33. WATER FLOW SWITCH WET SYSTEM
34. TAMPER SWITCH RISER ROOM
36. MANUAL PULL STATIONS WEST OFFICE AREA
38. OS&Y RISER ROOM
40. MANUAL PULL STATION GRAND LOBBY N.W.
41. DUCT SMOKE DET RTU #10
42. DUCT SMOKE DETECTOR RTU #11
43. SMOKE DETECTOR STORAGE ROOM 108
44. MANUAL PULL STATION DAYCARE RM 4 SOUTH

- 45. MANUAL PULL STATION DAYCARE RM 3 SOUTH
- 46. MANUAL PULL STATION DAYCARE RM 3 NORTH
- 47. DUCT SMOKE DETECTOR RTU #12
- 48. DUCT SMOKE DETECTOR RTU #13
- 49. DUCT SMOKE DETECTOR RTU #14
- 53. ELECT RM SMOKE DETECTOR DAYCARE
- 55. SMOKE DETECTOR S. HALL W. EDUCATION DOORS
- 56. SMOKE DETECTOR W. HALL N. EDUCATION DOORS
- 57. MANUAL PULL STATION PLANTER AREA
- 58. SMOKE DETECTOR EDUCATION LOBBY DOORS
- 59. SMOKE DETECTOR EDUCATION LOBBY HALL
- 60. SMOKE DETECTOR N.W. HALL N. EDUCATION
- 61. SMOKE DETECTOR S.E. HALL E. EDUCATION DOORS