


BUILDING LAYOUT

|         |         |
|---------|---------|
| 301-304 | 305-308 |
| 201-204 | 205-208 |
| 101-104 | 105-108 |

ALARM  
PANEL



The Springs

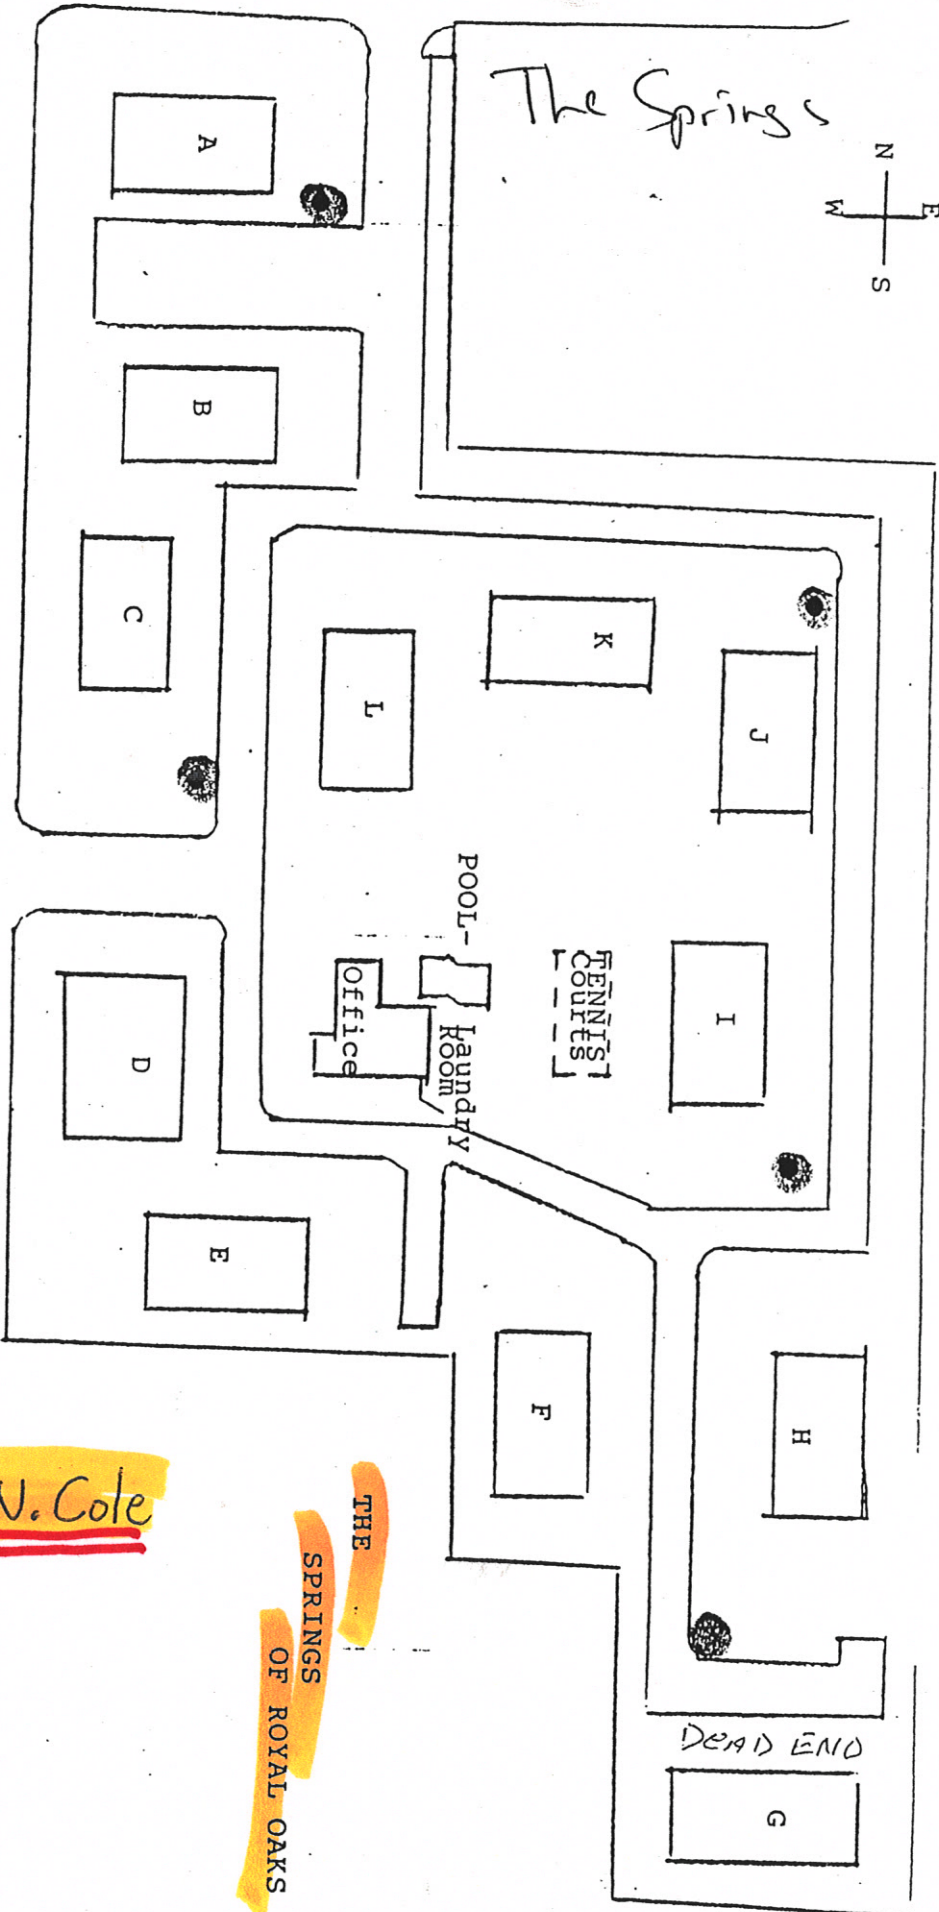

1800 N. Cole Rd.

NEEDS TO  
BE UPDATED

COLE ROAD

10 COFFERS

1800 N. Cole

THE  
SPRINGS  
OF ROYAL OAKS