

MALLARD COVE SUBD.

LOT 2

RECORD OF SURVEY NO. 8826

LOT 6

Sage Elementary

S 89°28'08" E 734.03'

EAST TYRELL LANE


CESS EASEMENT

EAST HIGHLAND ST.

N


• KNOX
- ENTER /
EXIT

EAST PARKCENTER BOULEVARD

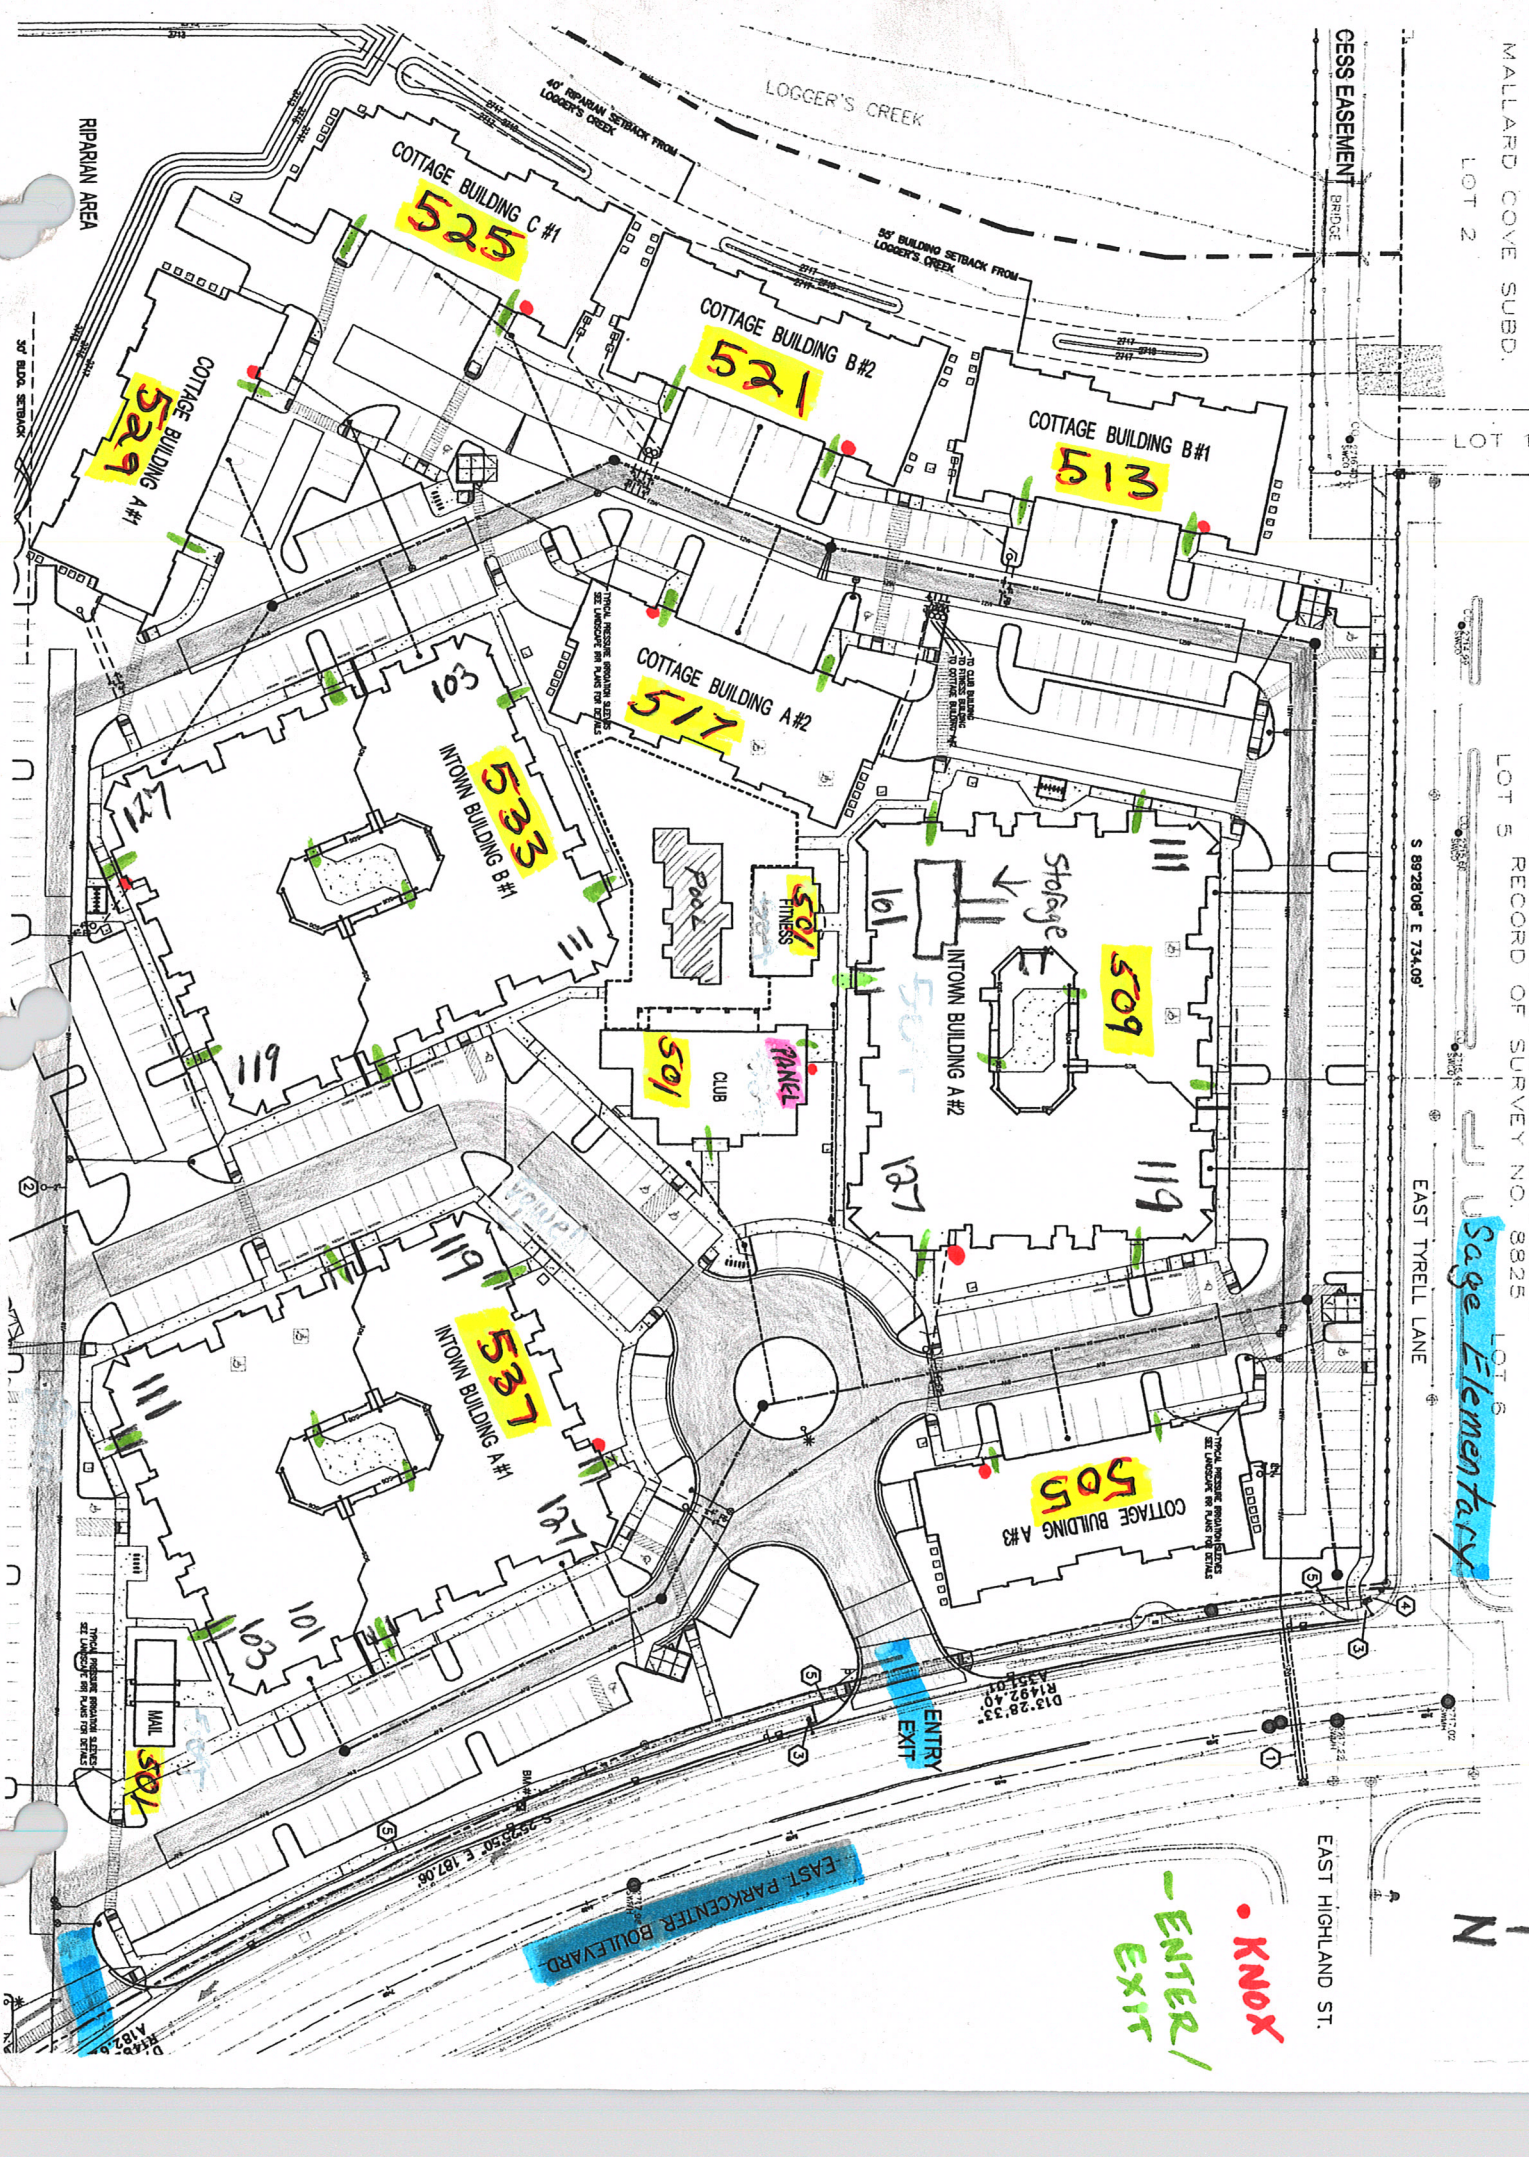

ARM
 3-7787
 -0858
 "you"


LEGEND
 SUPPLY
 OWNER SUPPLY
 TANK

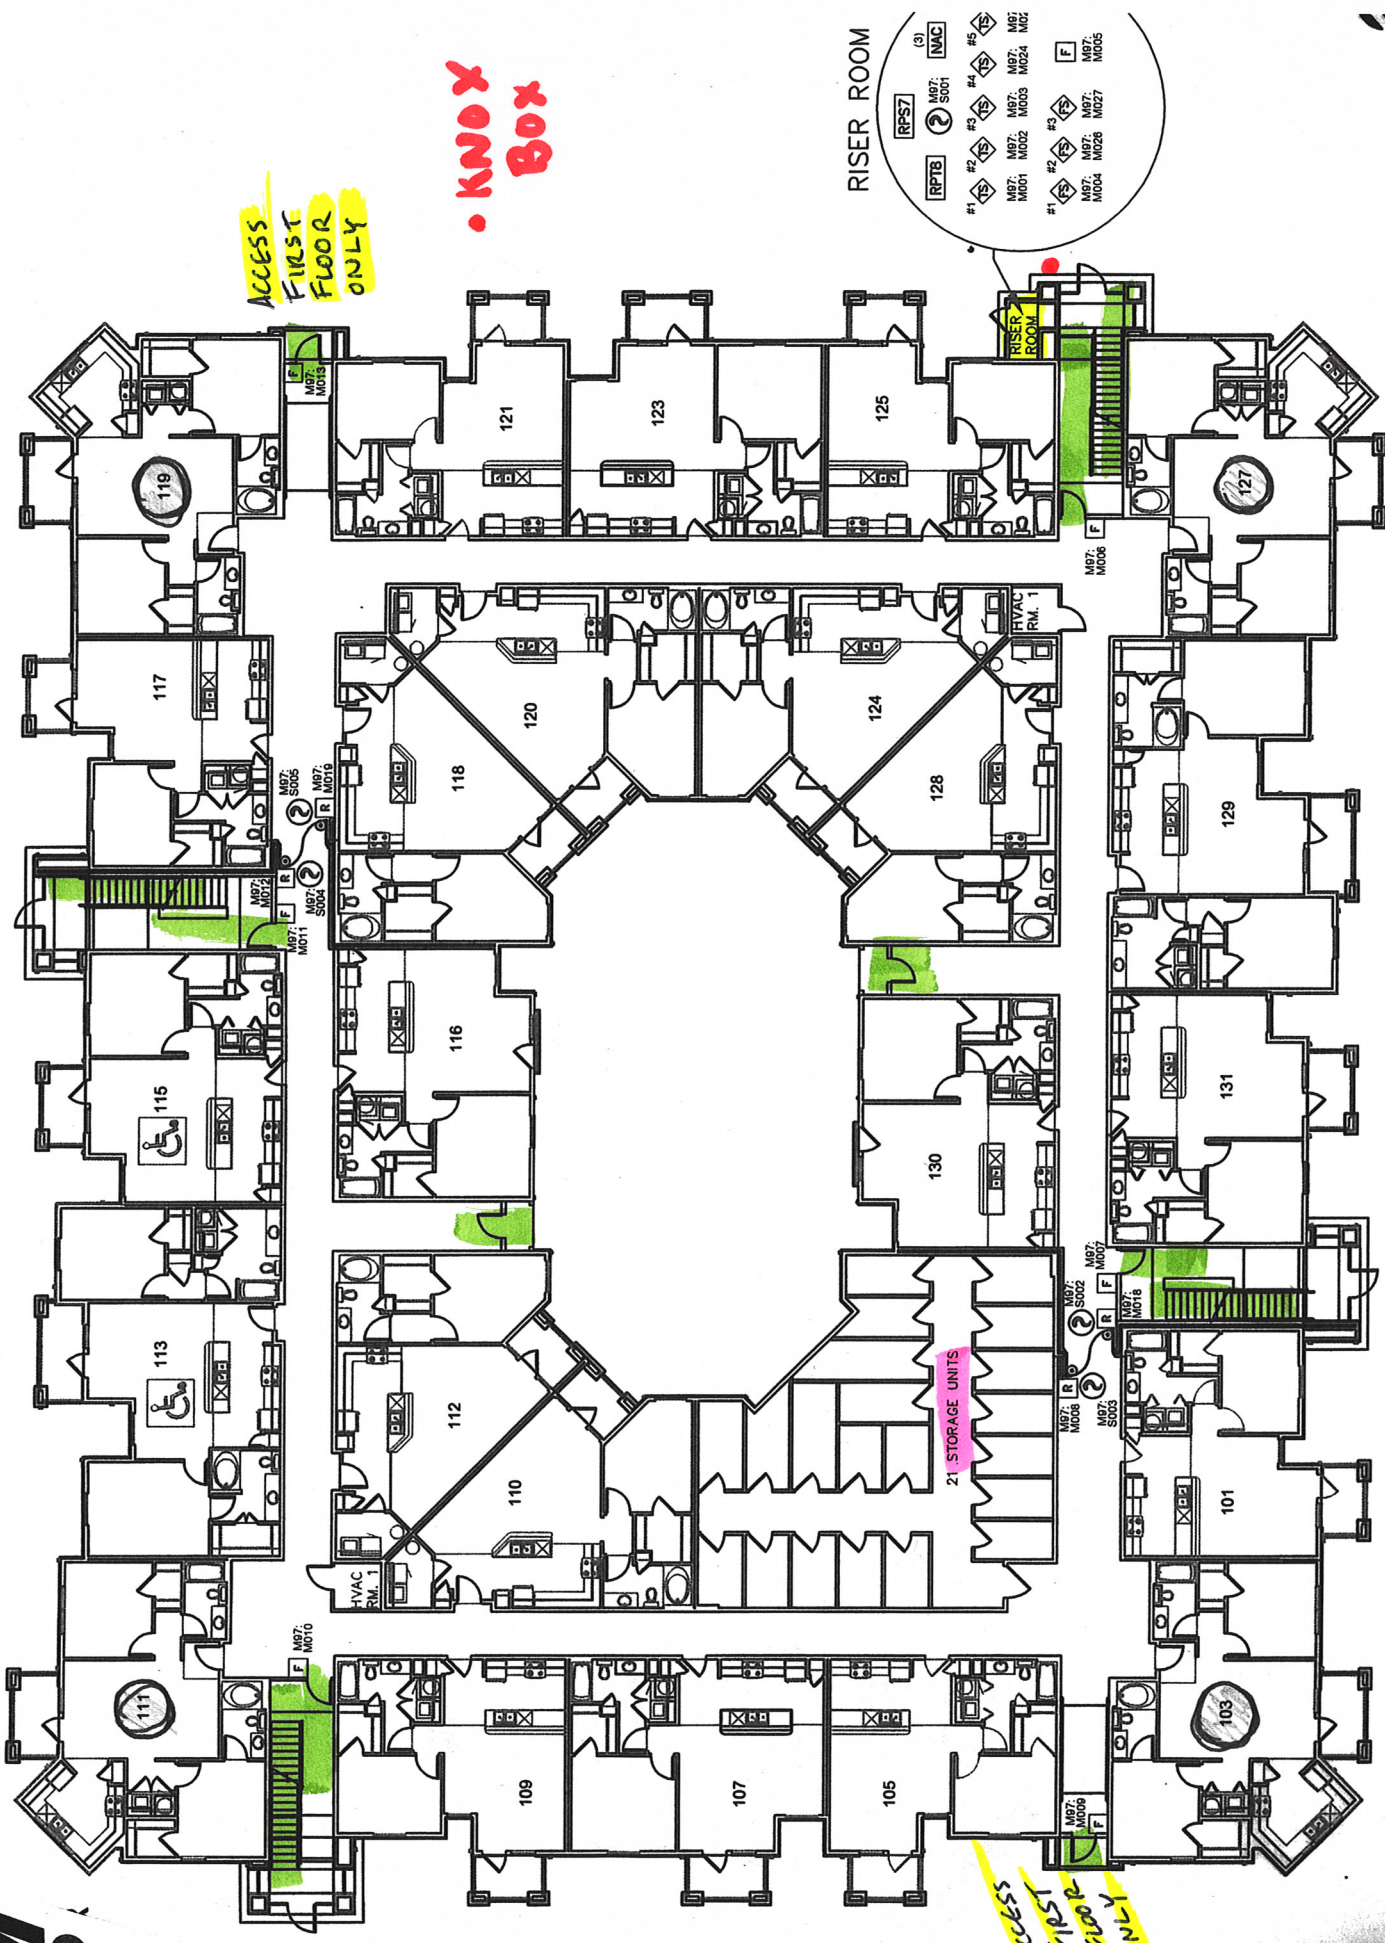

ACCESS
 FIRST
 FLOOR
 ONLY

• KNOX
 Box

ACCESS
 FIRST
 FLOOR
 ONLY

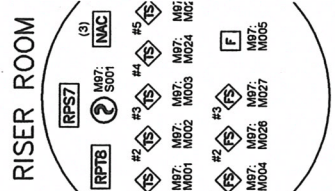

INTOWN BUILDING A2 1ST FLOOR PLAN

RP58	-- ADDRESSAE
RPT9	-- FIBER REPI
F	-- MANUAL PL
?	-- SMOKE DET
CO	-- CO DETECT
FS	-- FLOW SWITH
TS	-- TAMPER SW

SECOND FLOOR PLAN

The floor plan shows four residential units (101, 102, 103, 104) arranged in a row. Each unit has a kitchen, living area, and bedrooms. Units 101 and 102 have yellow highlights on their exterior walls, while units 103 and 104 have green highlights on their exterior walls. The plan also shows parking areas labeled GARAGE and storage areas labeled STOR. Stairs are indicated by green hatched areas. Mechanical rooms (M87) are located between the units.

FIRST FLOOR PLAN

**The District at Parkcenter - Zor
Cottage Building A3**