

LS



HOEGER HOUSE


SYRINGA II HARBOR CARE

3115
Sycamore St.

Ⓡ Nurse Room

★
YOU ARE
HERE



SYCAMORE STREET

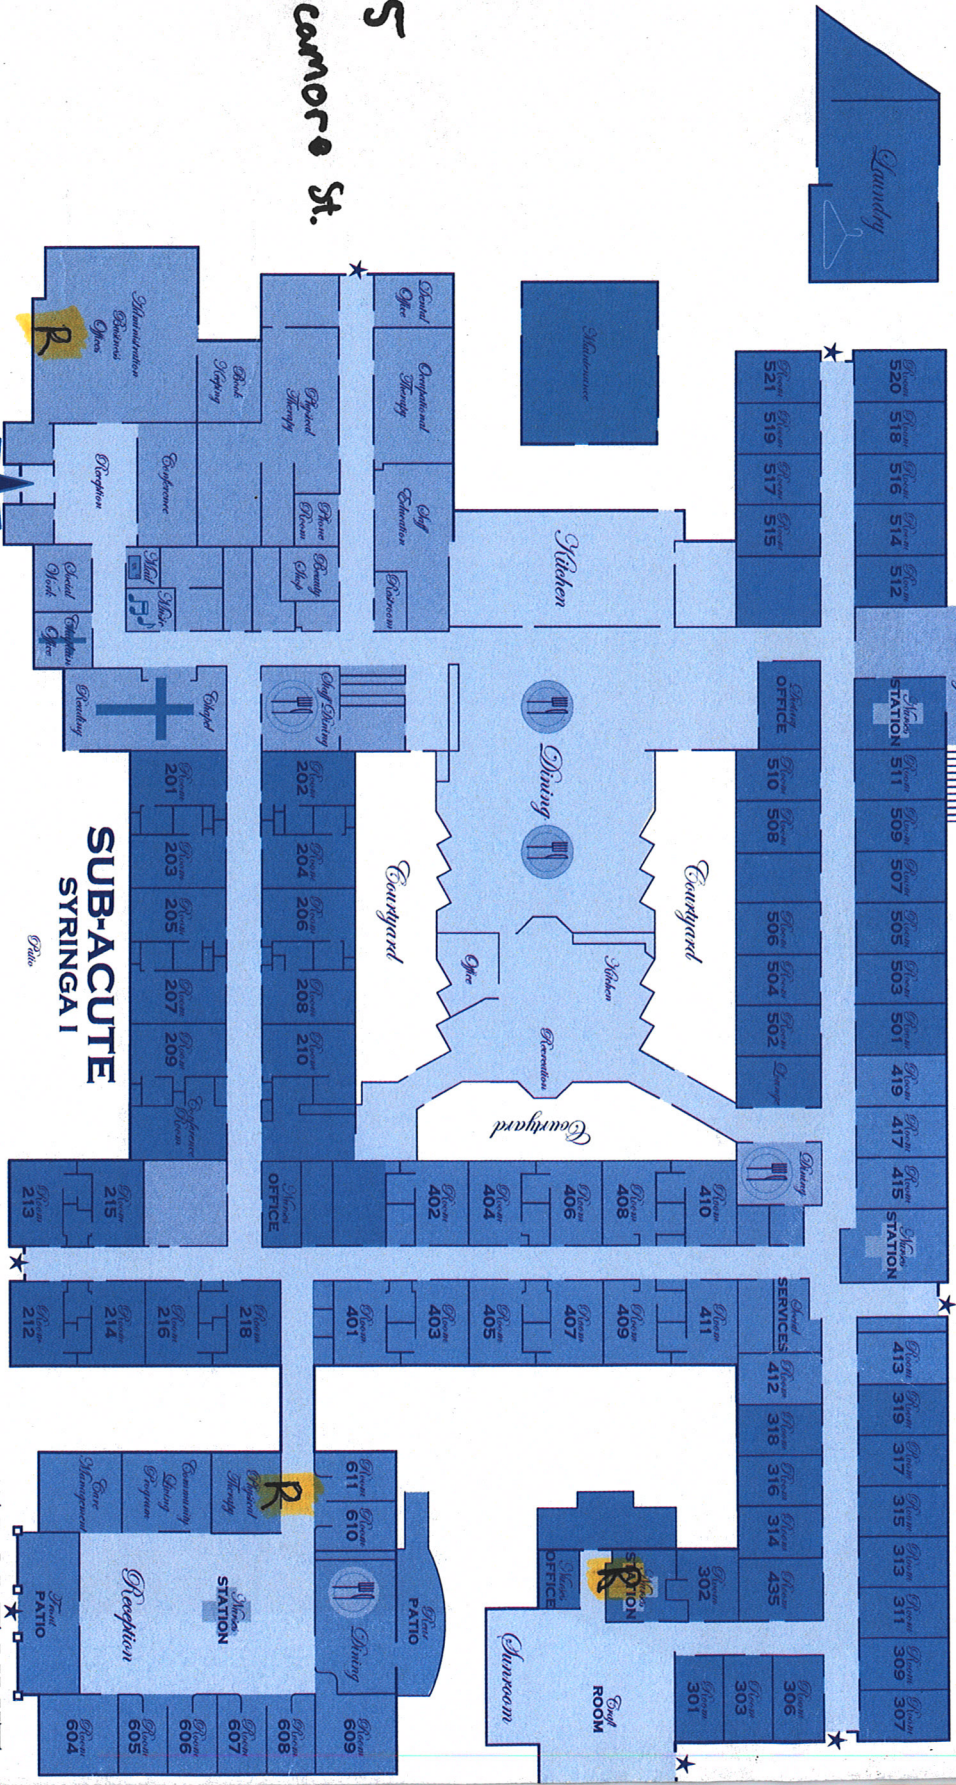

SUB-ACUTE
SYRINGA I

EAGLE UNIT

Samartan Village

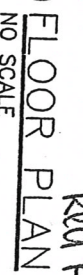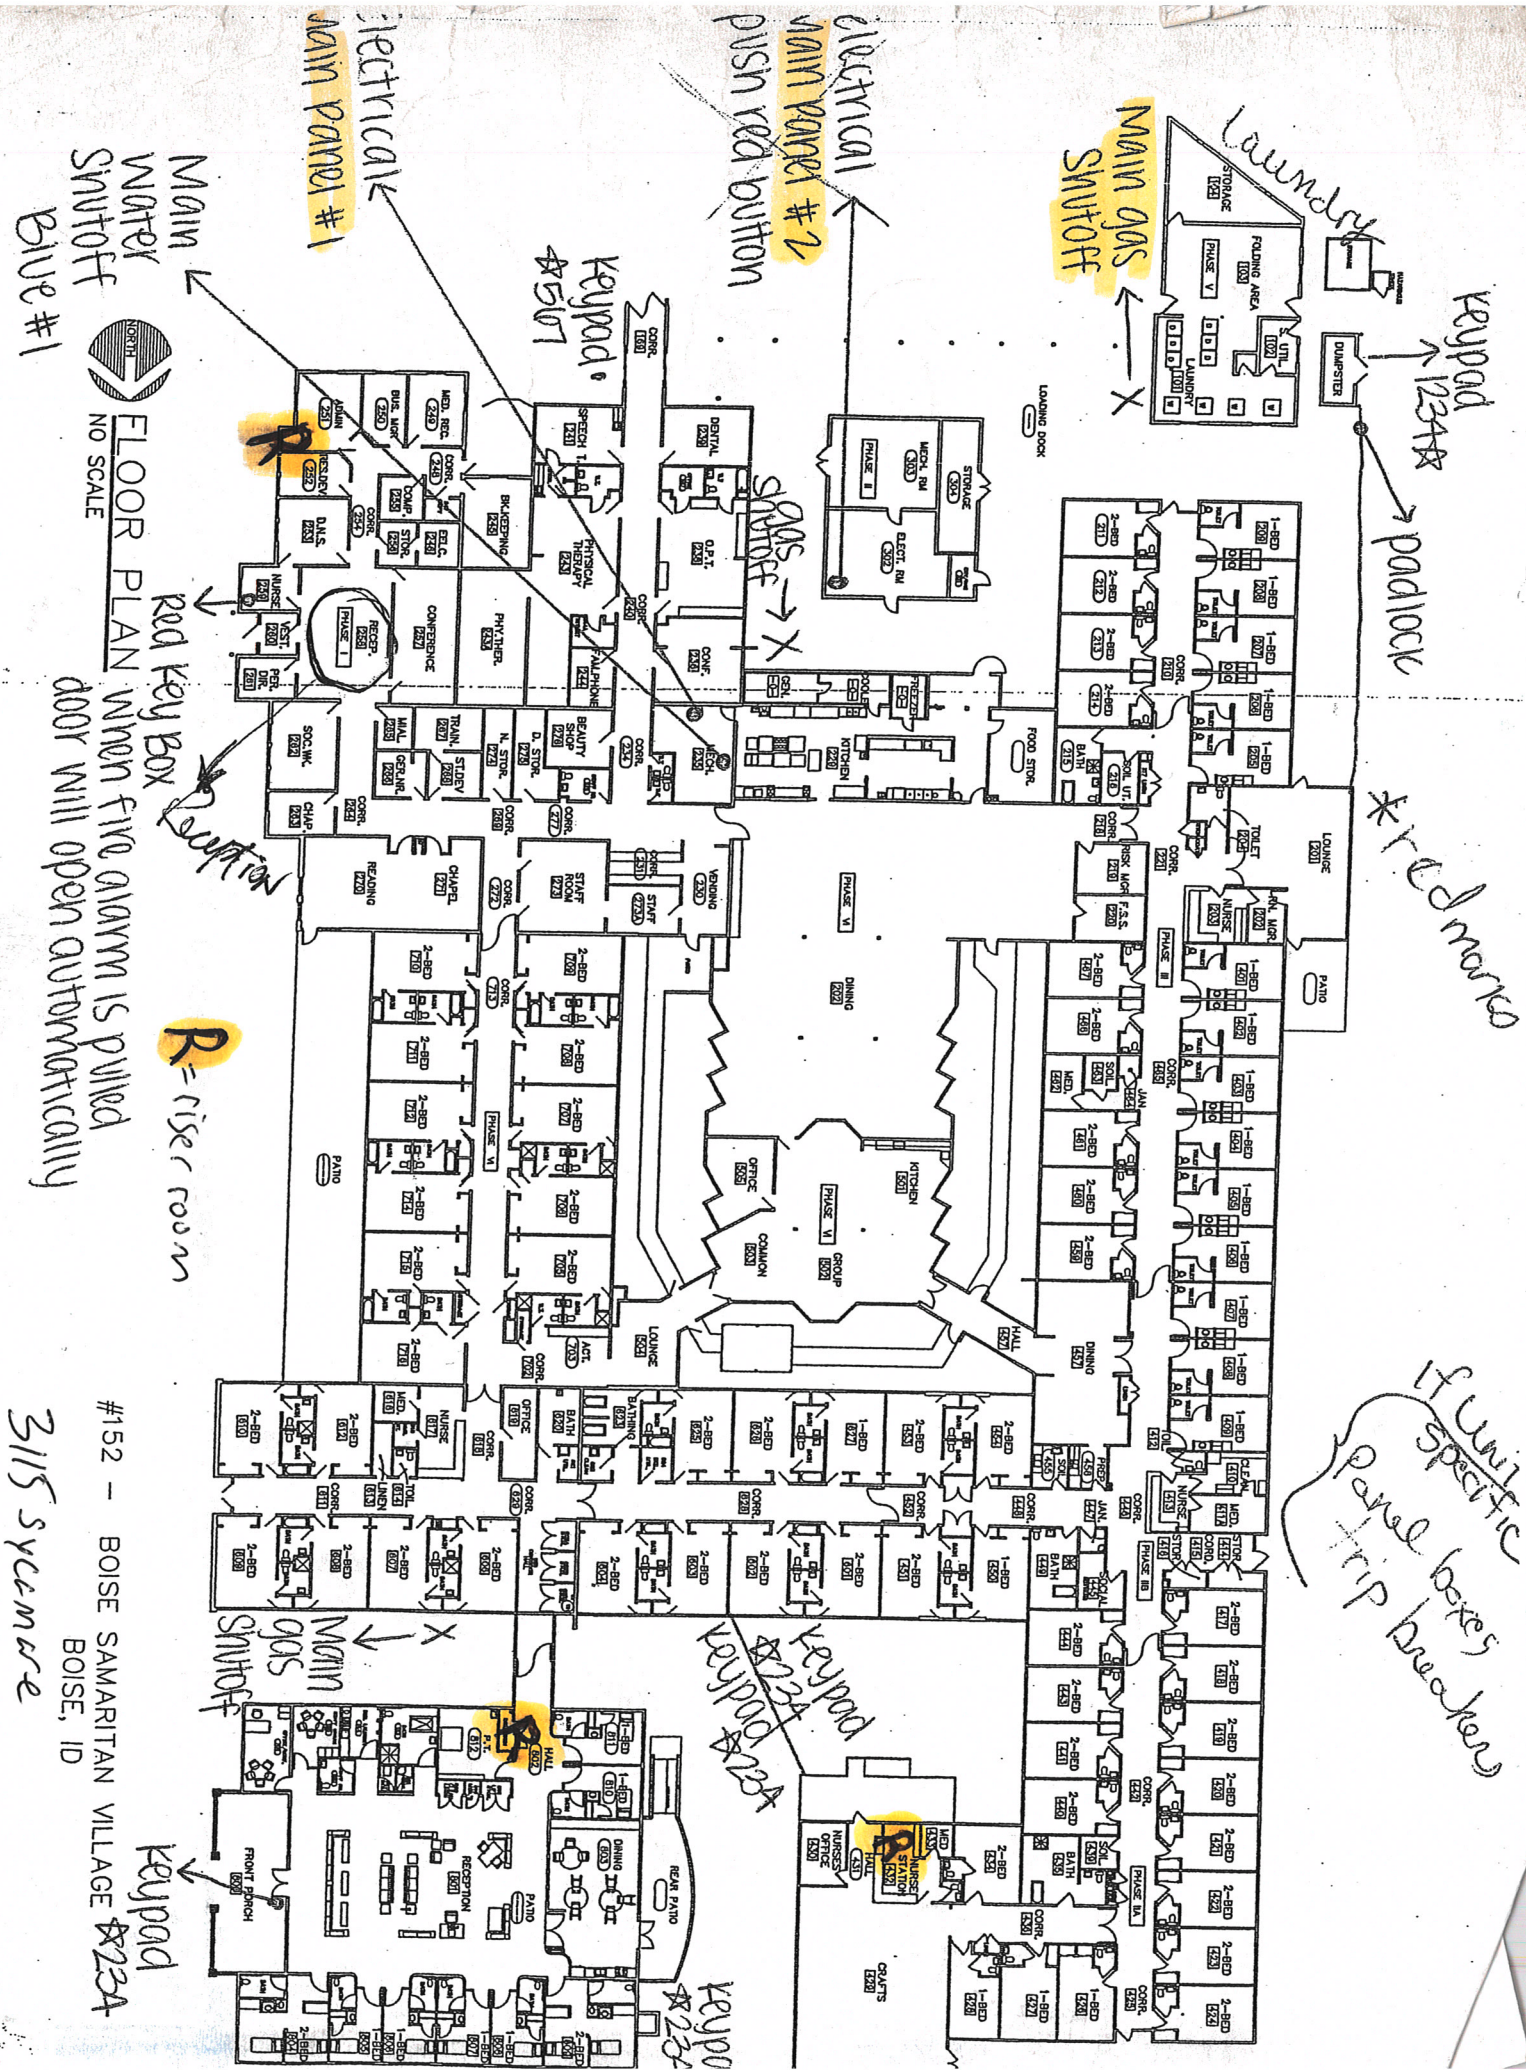

NO SCALE

FLOOR PLAN

Red key box

When fire alarm is pulled door will open automatically

R = rise room

#152 - BOISE SAMARTAN VILLAGE 1234

BOISE, ID

3115 sycamore

If unit specific panel trip breakers