


618 N. ALUMBAUGH

REAR
DOOR

WEST 1 TAKEN FOODS DAKOTA

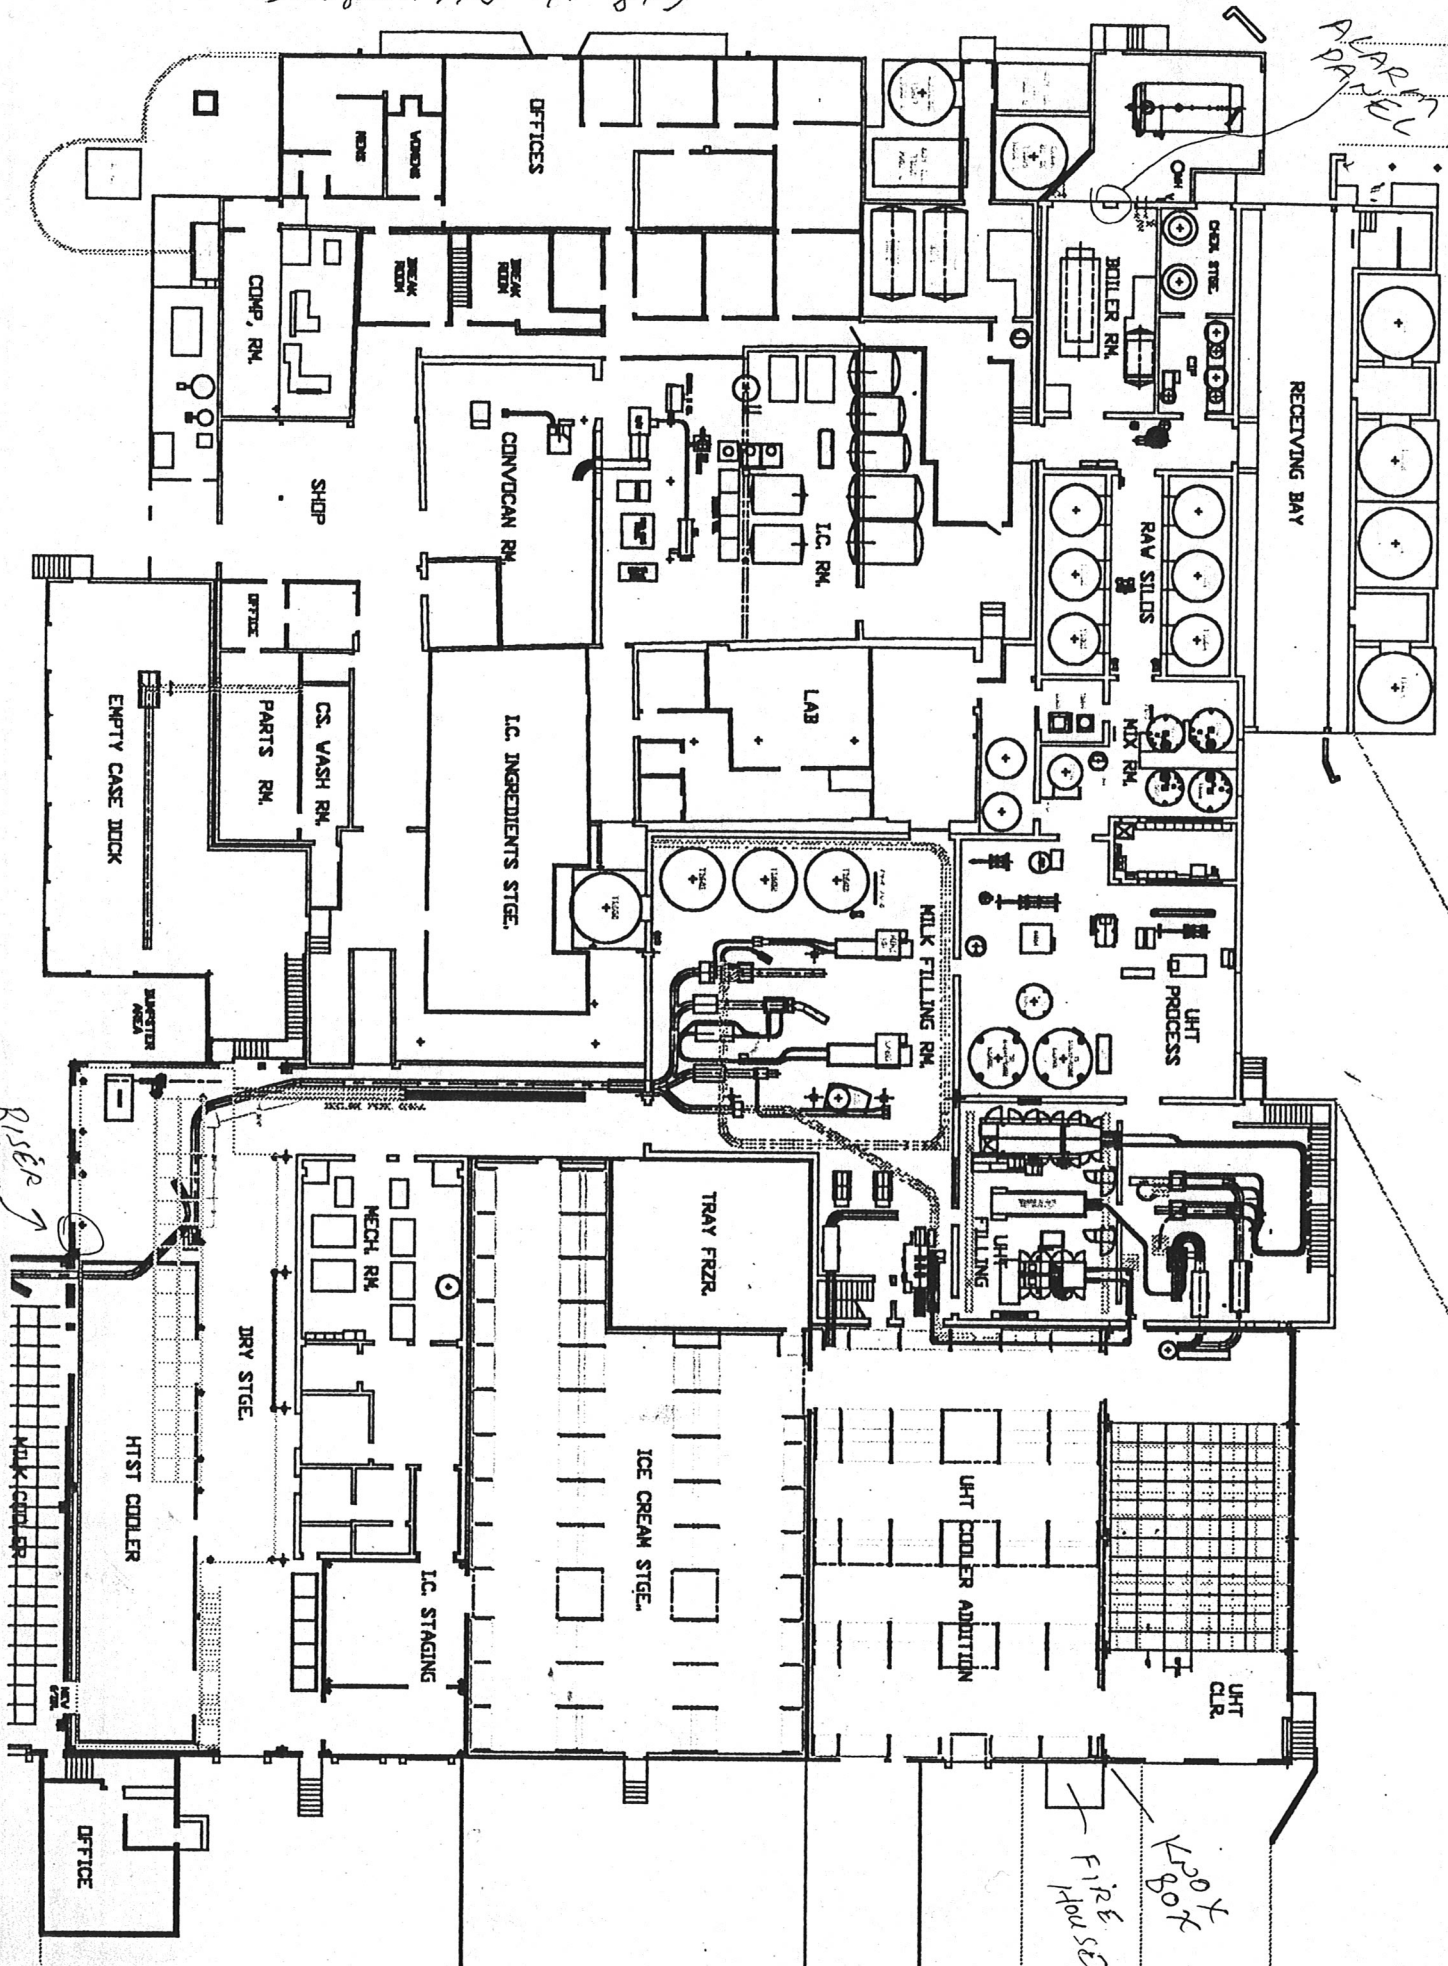

Riser
Room

1500 X
1400 SE
Fire
House