


53N

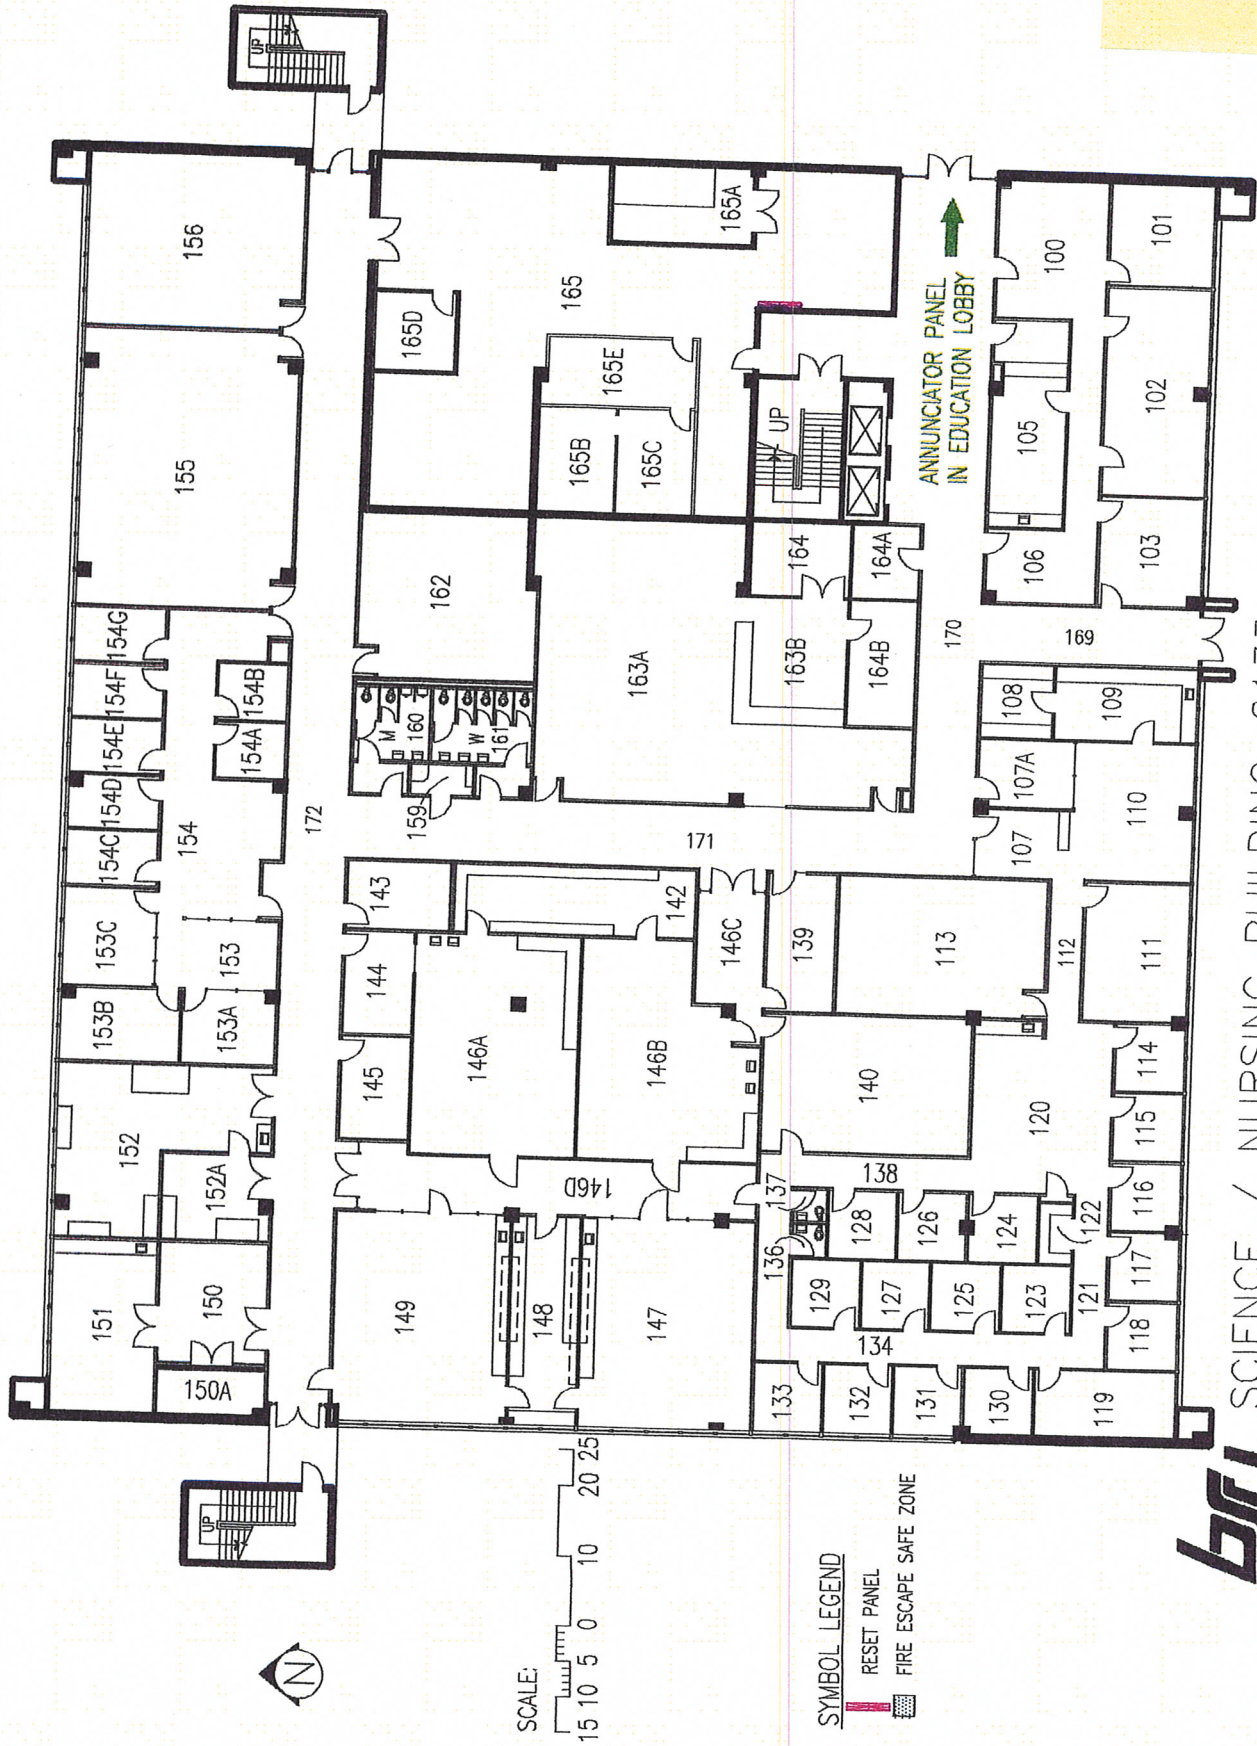


bsu

SCIENCE / NURSING BUILDING 2133

FIRST FLOOR

53M
cont

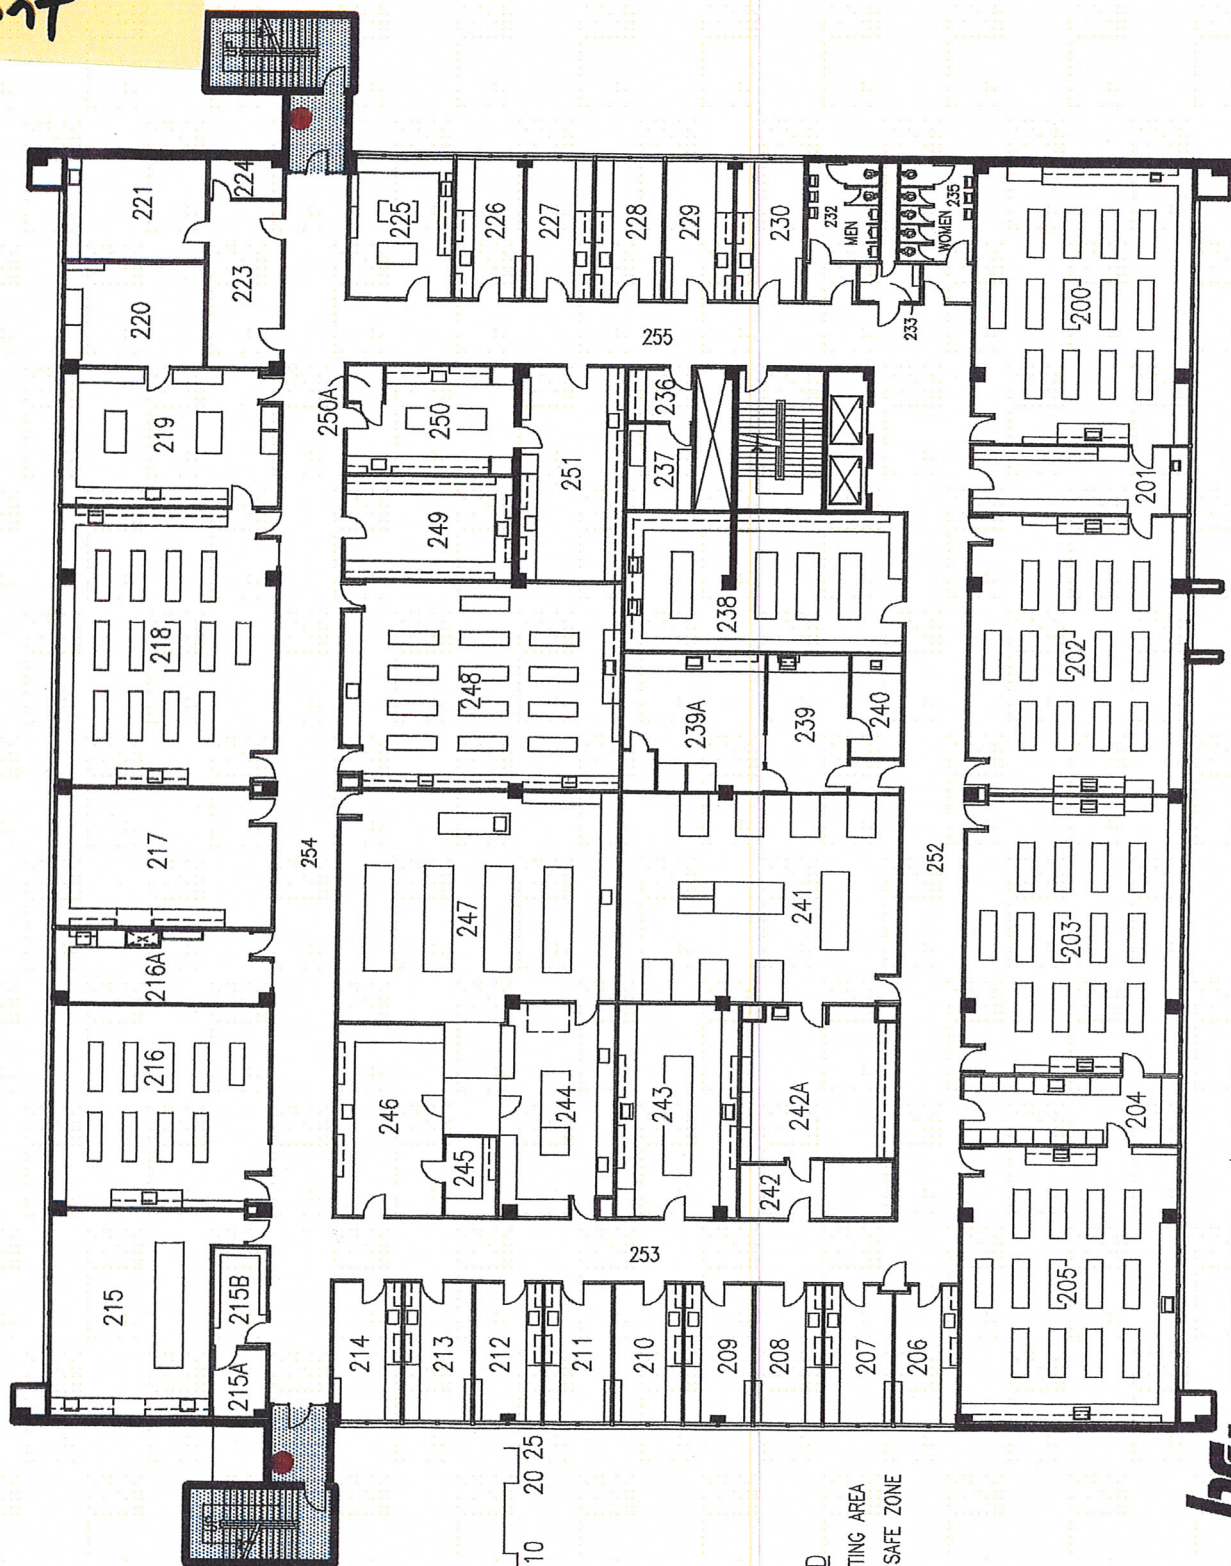

SCALE:

15 10 5 0 10 20 25


SYMBOL LEGEND

- HANDICAP WAITING AREA
- FIRE ESCAPE SAFE ZONE

bcu

SCIENCE / NURSING BUILDING 2133
SECOND FLOOR

53M
cont

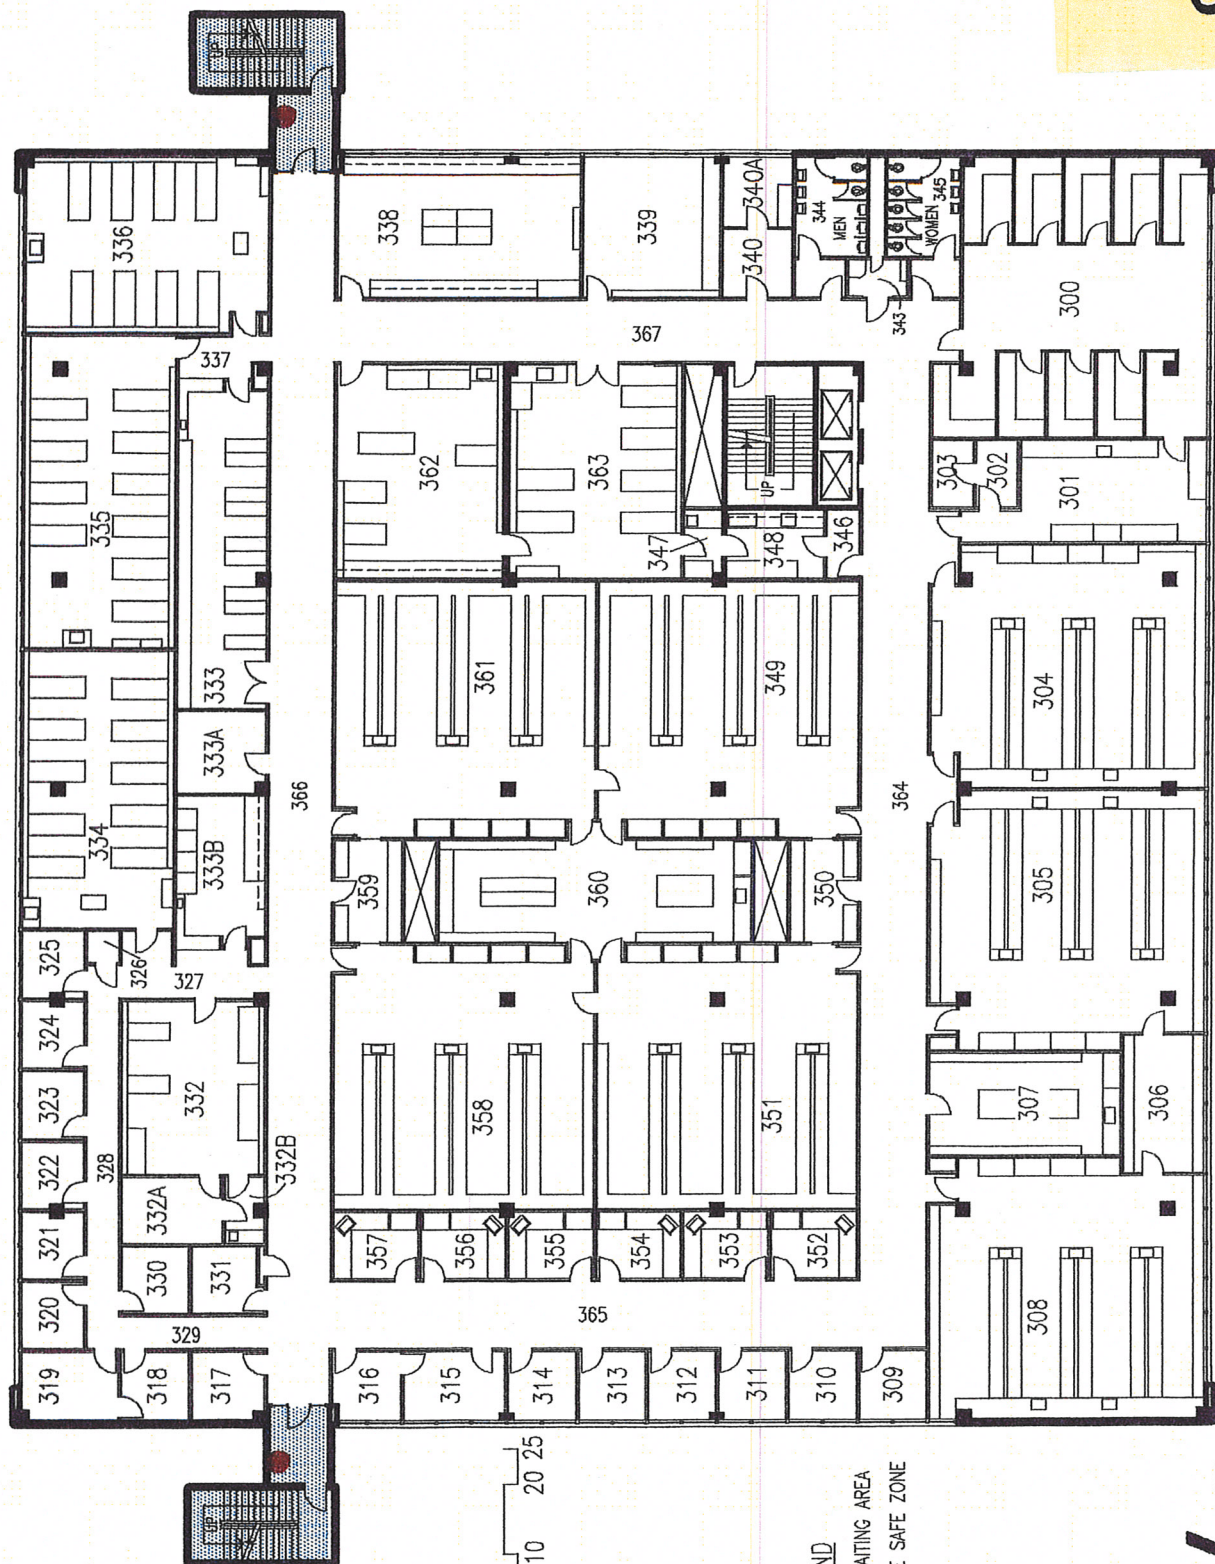

SCALE:
15 10 5 0 10 20 25

SYMBOL LEGEND

- HANDICAP WAITING AREA
- FIRE ESCAPE SAFE ZONE

SCIENCE / NURSING BUILDING 2133
THIRD FLOOR

