



53N

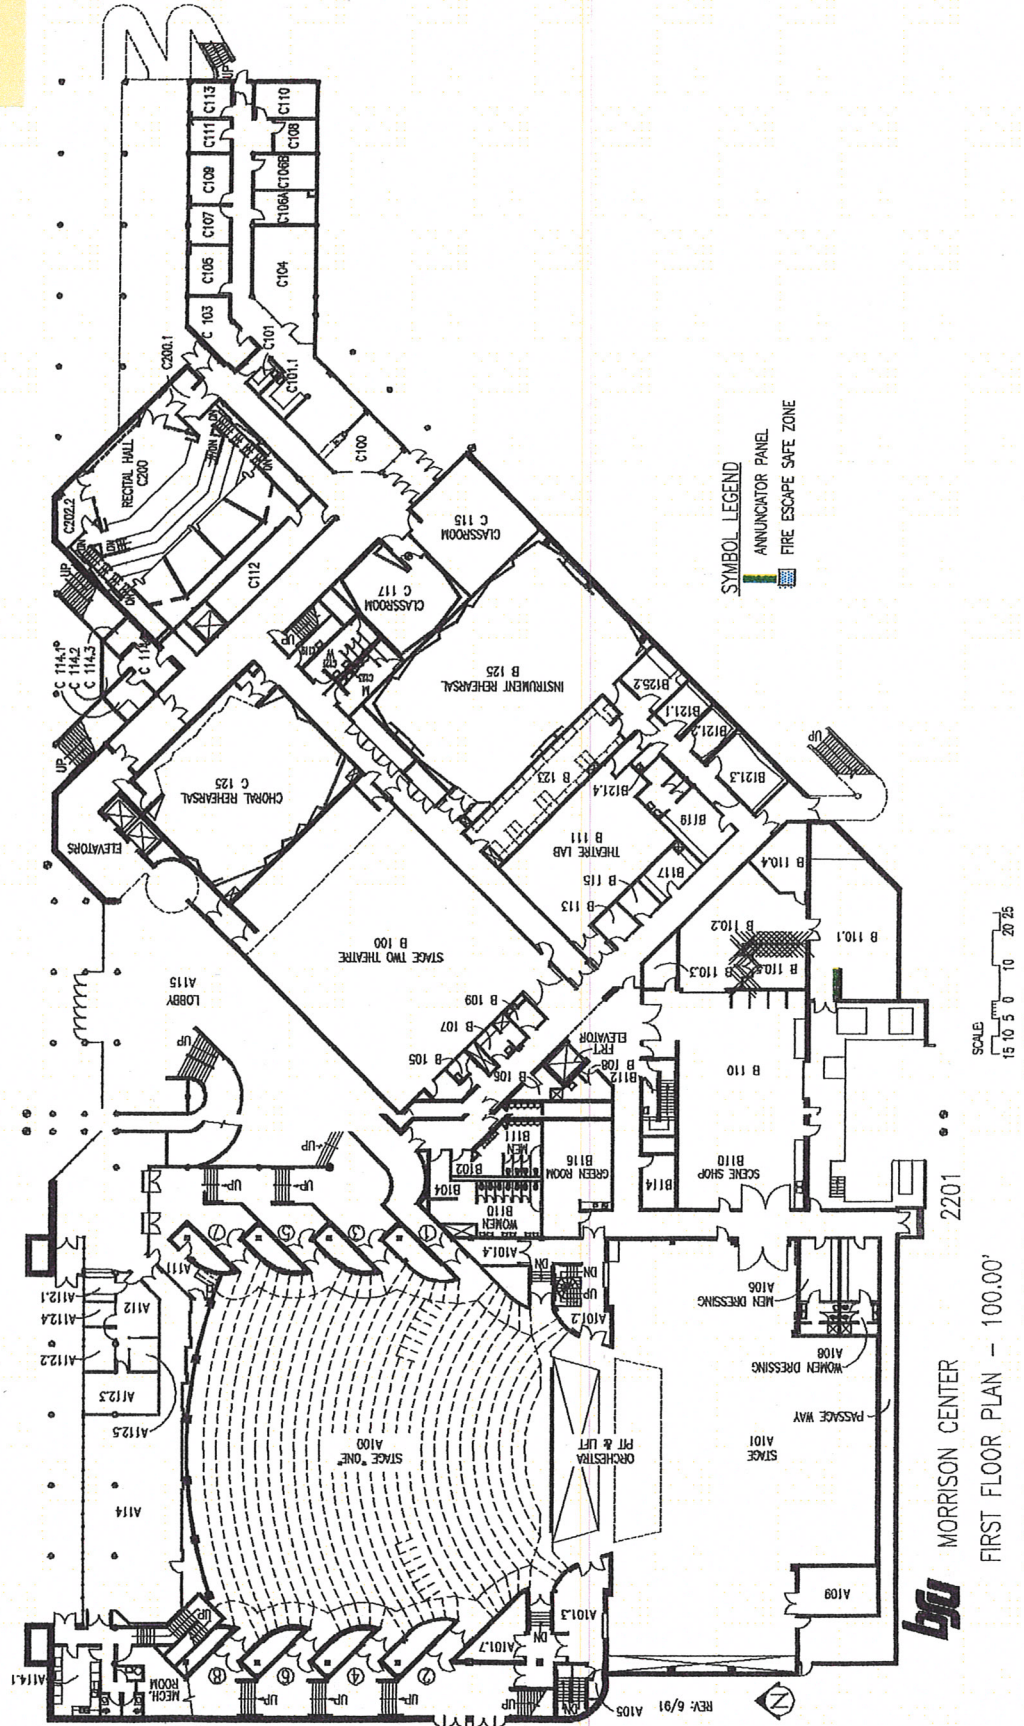

53 N
cont

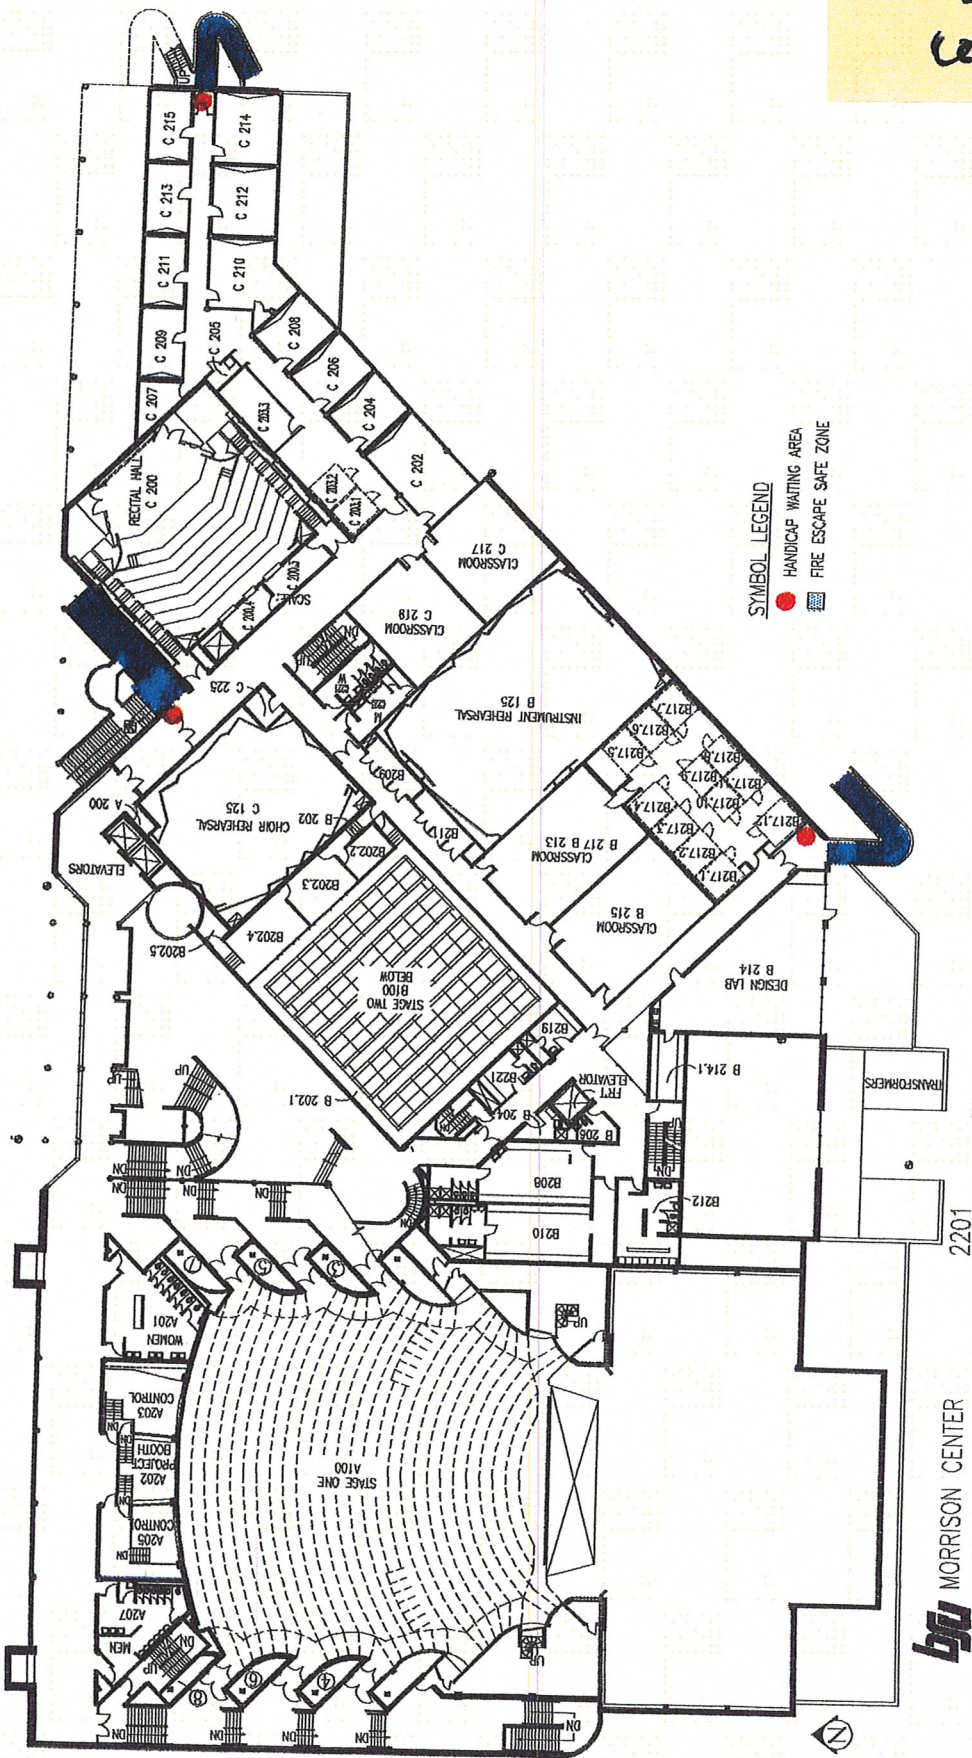

SYMBOL LEGEND

- HANDICAP WAITING AREA
- FIRE ESCAPE SAFE ZONE

SYMBOL LEGEND

	HANDICAP WAITING AREA
	FIRE ESCAPE SAFE ZONE

SCALE:

bsu MORRISON CENTER
THIRD FLOOR PLAN - 126.67'